



1 PLATFORM LEVEL PLAN - STAIR 10EE

SAMPLE DRAWINGS

TITLE:	PLANS
SCALE:	1/2" = 1'-0"
SHEET #:	100

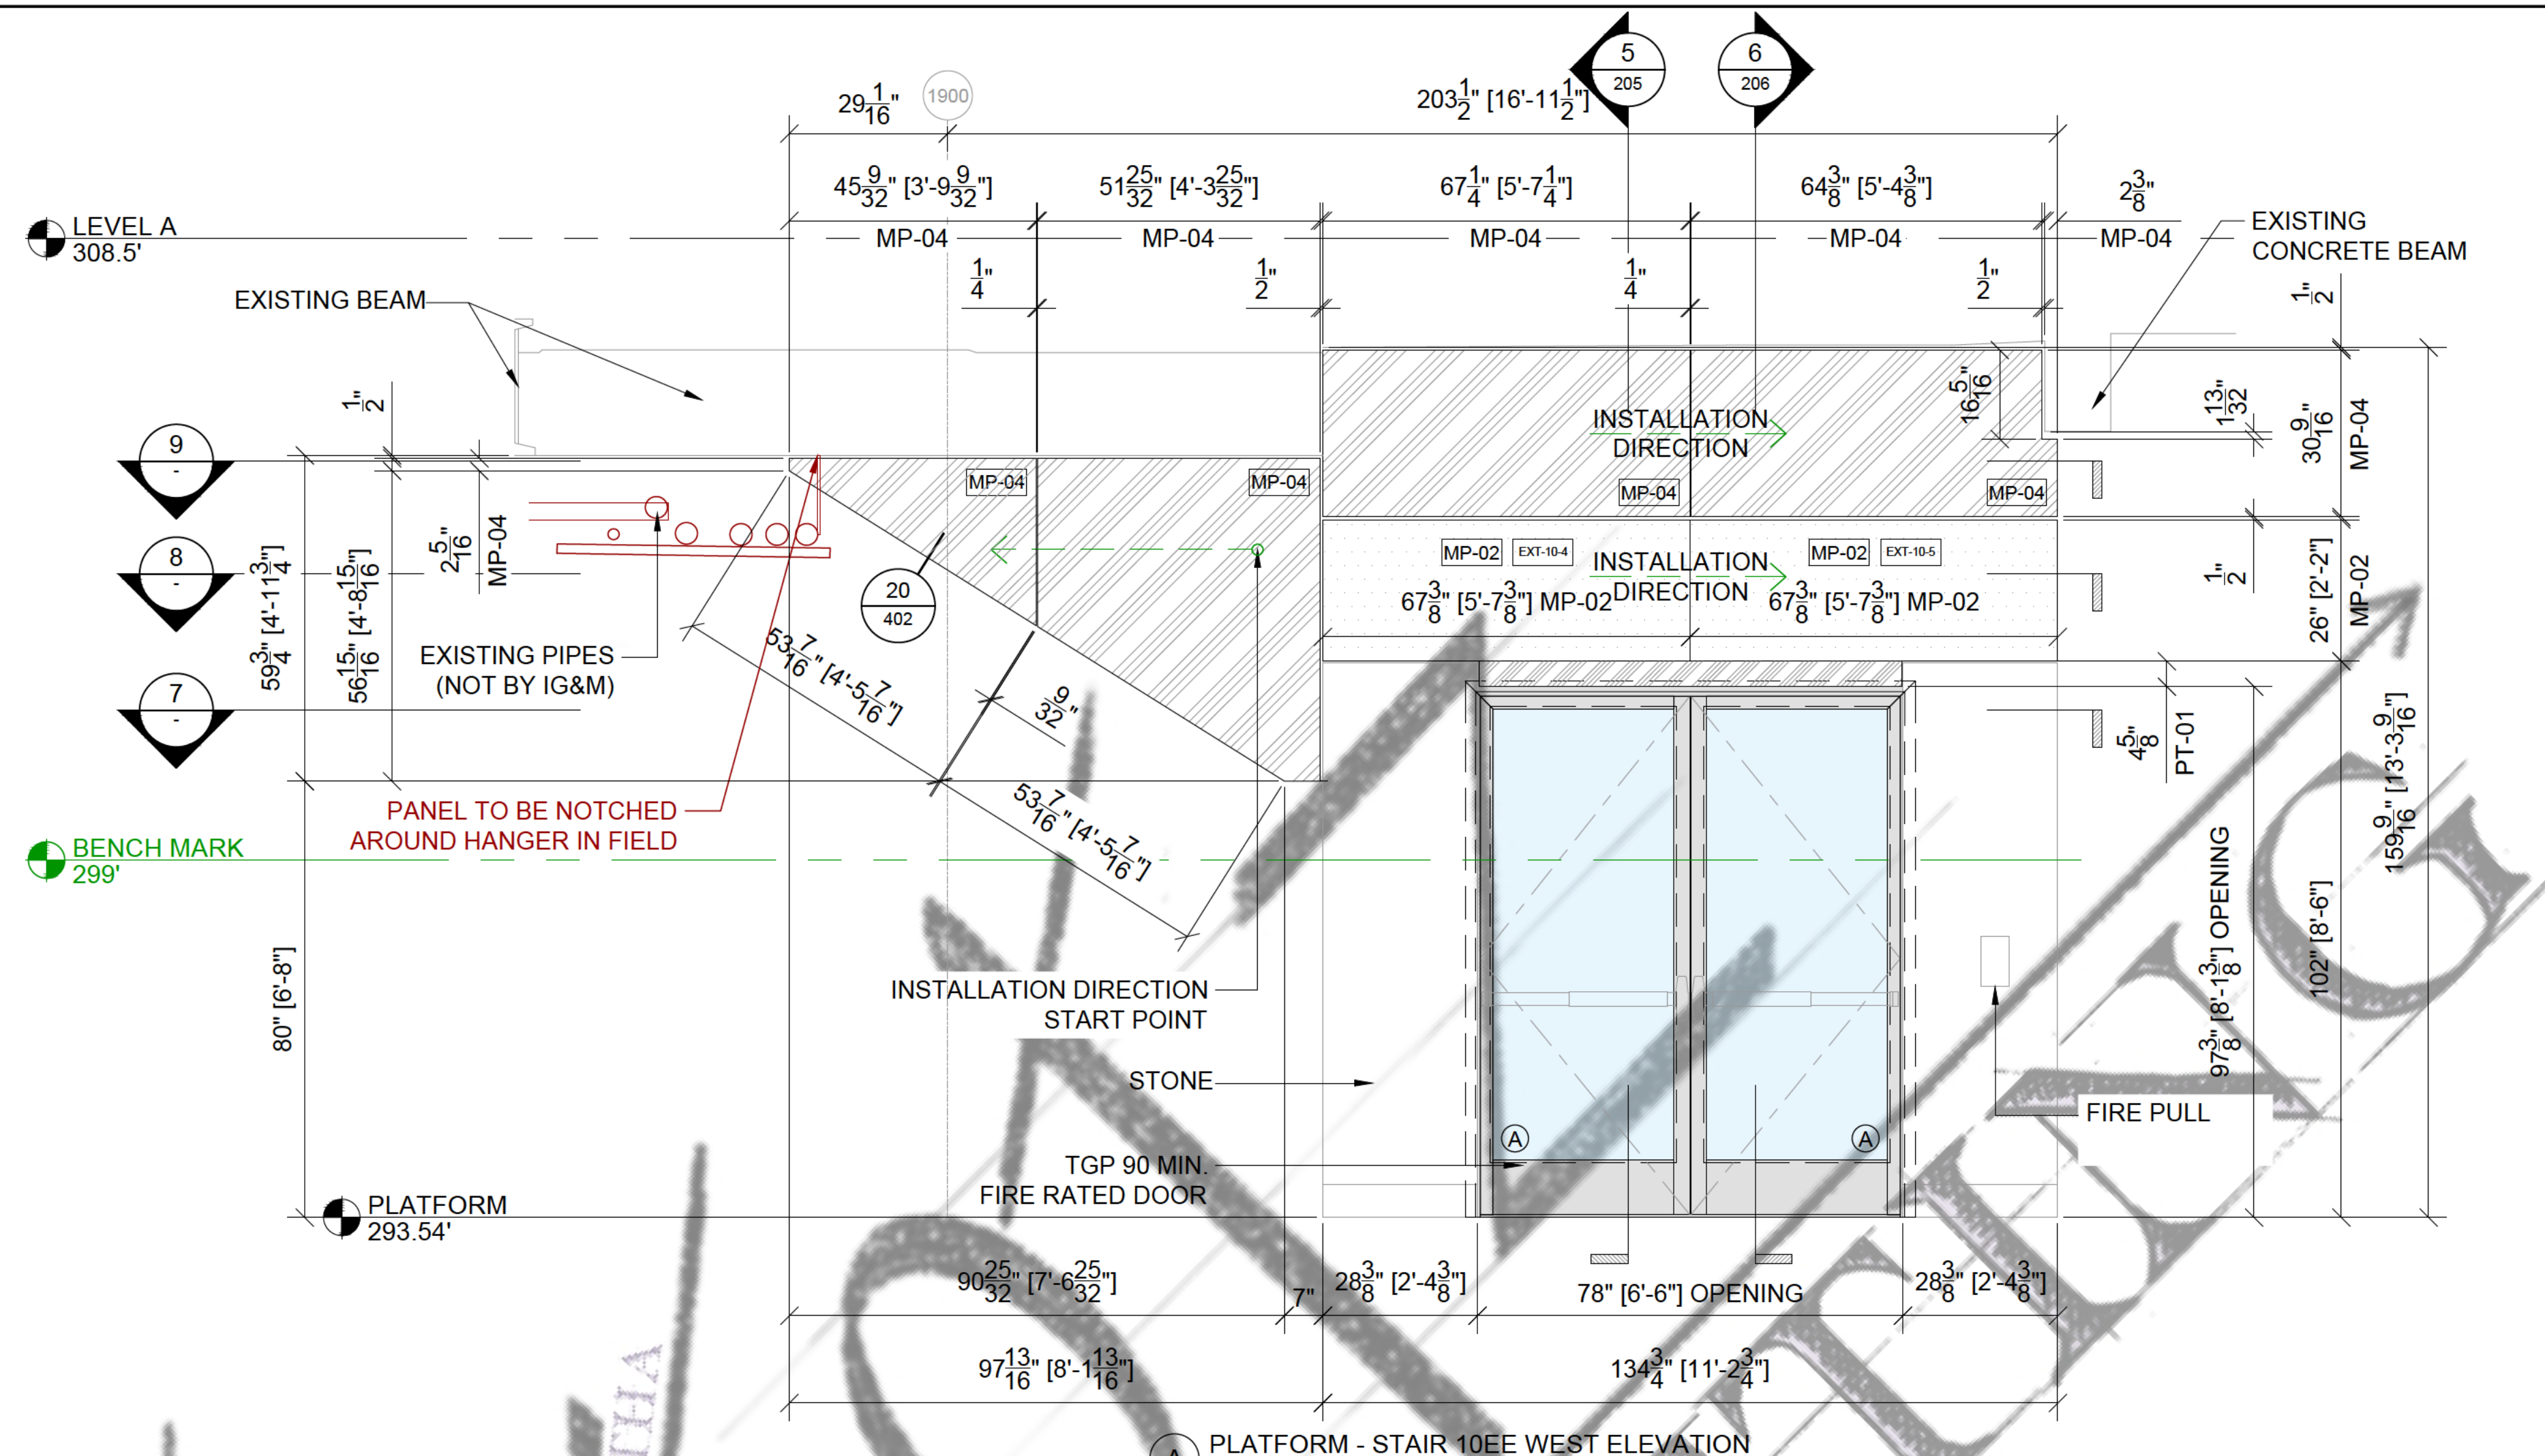


A PLATFORM - STAIR 10EE WEST ELEVATION

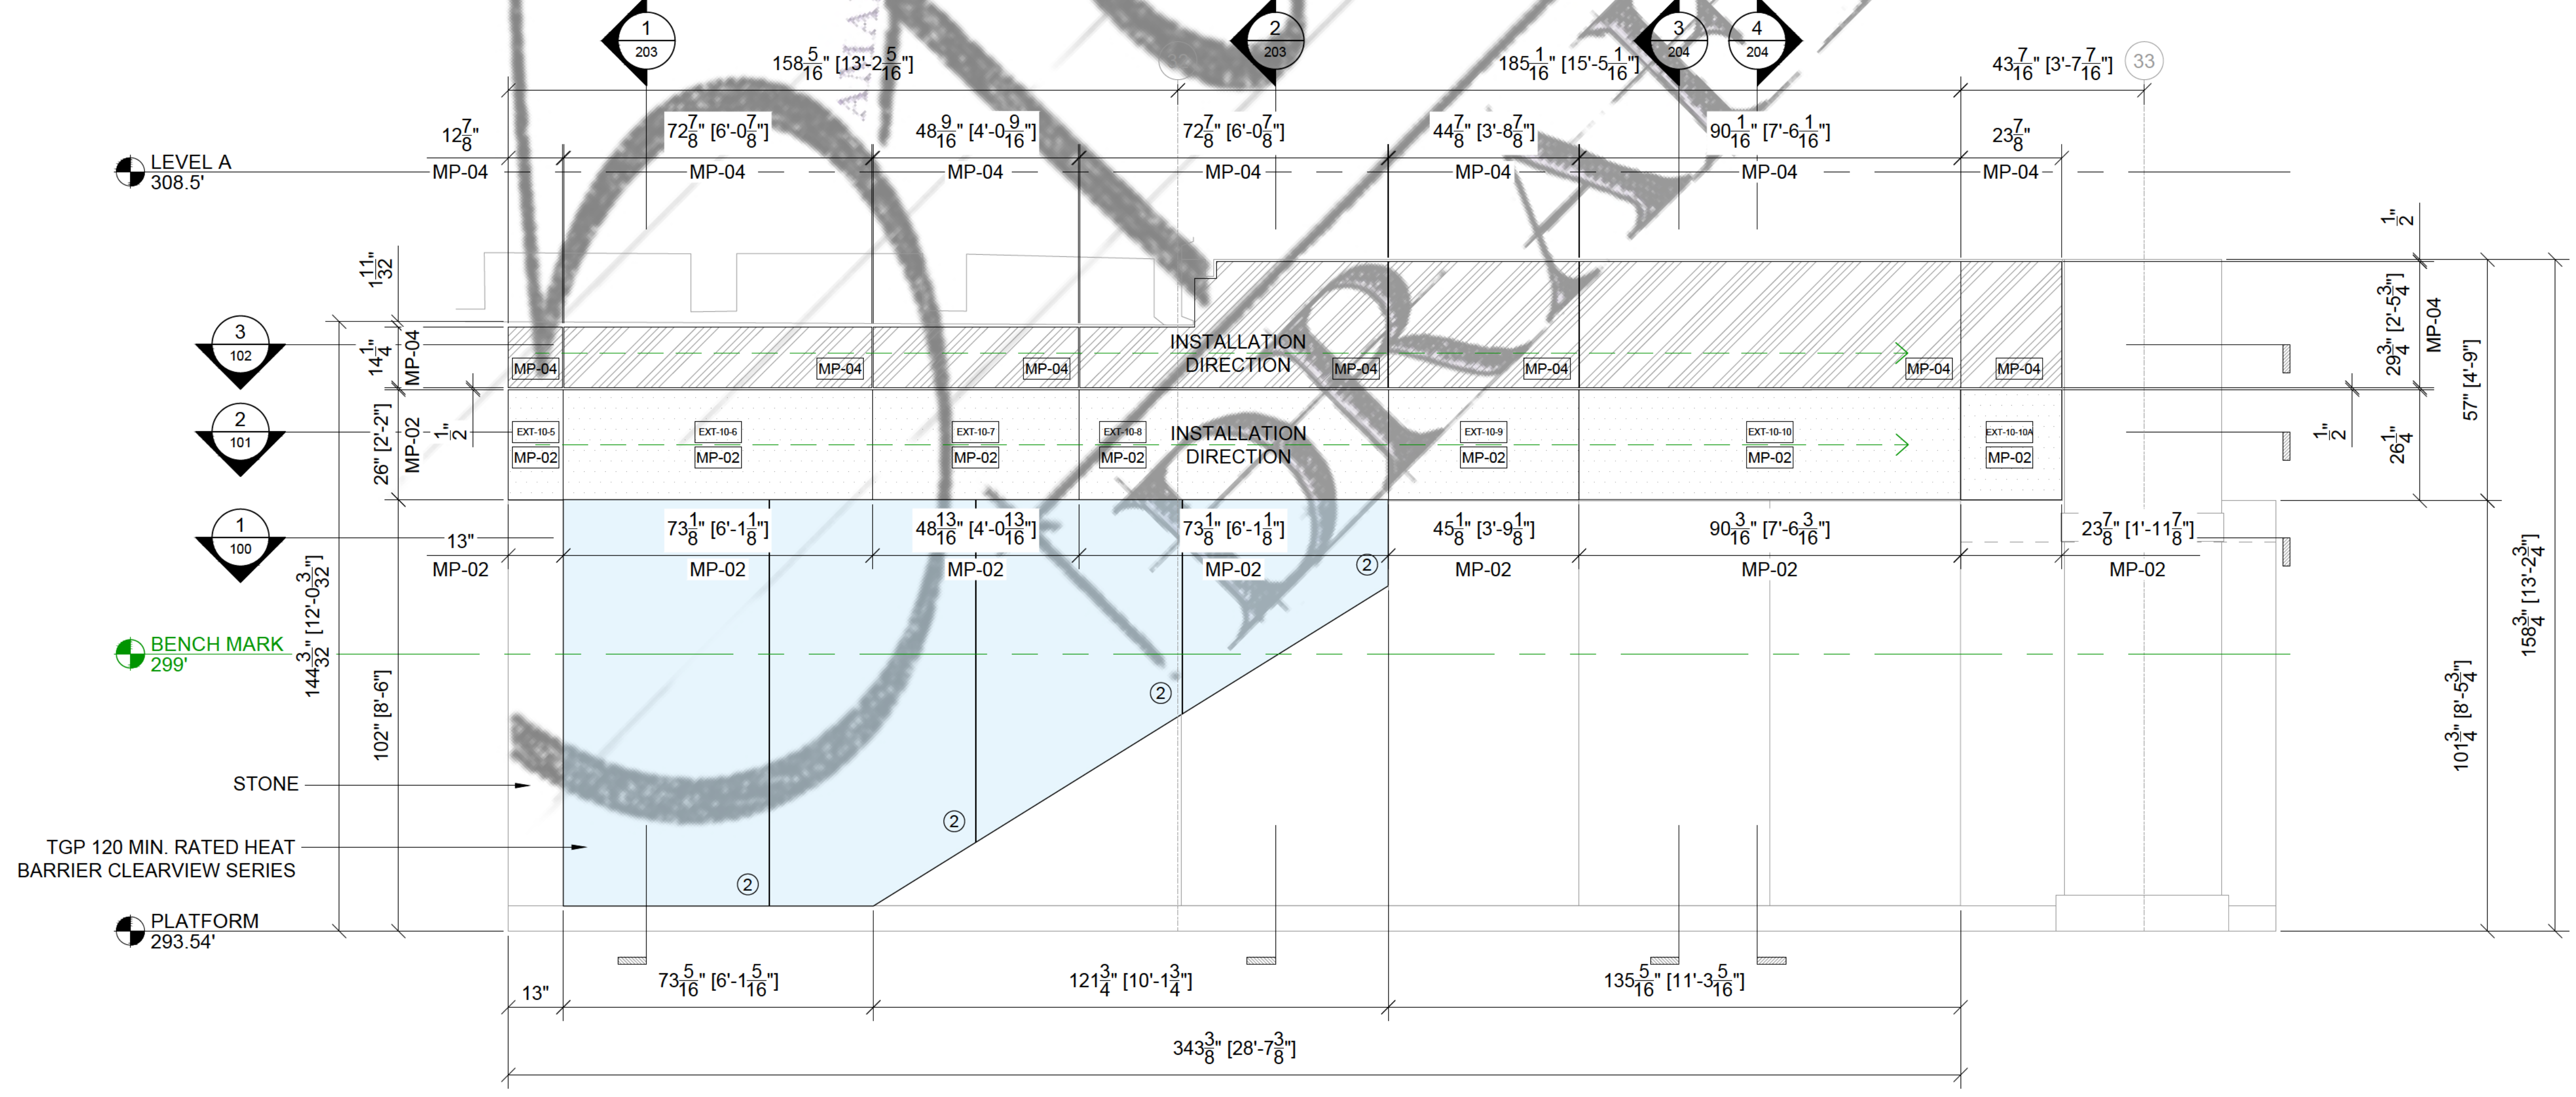


B PLATFORM - STAIR 10EE SOUTH ELEVATION

SAMPLE DRAWINGS

TITLE:	ELEVATIONS AND SECTIONS
SCALE:	1/2" = 1'-0"
SHEET #:	200

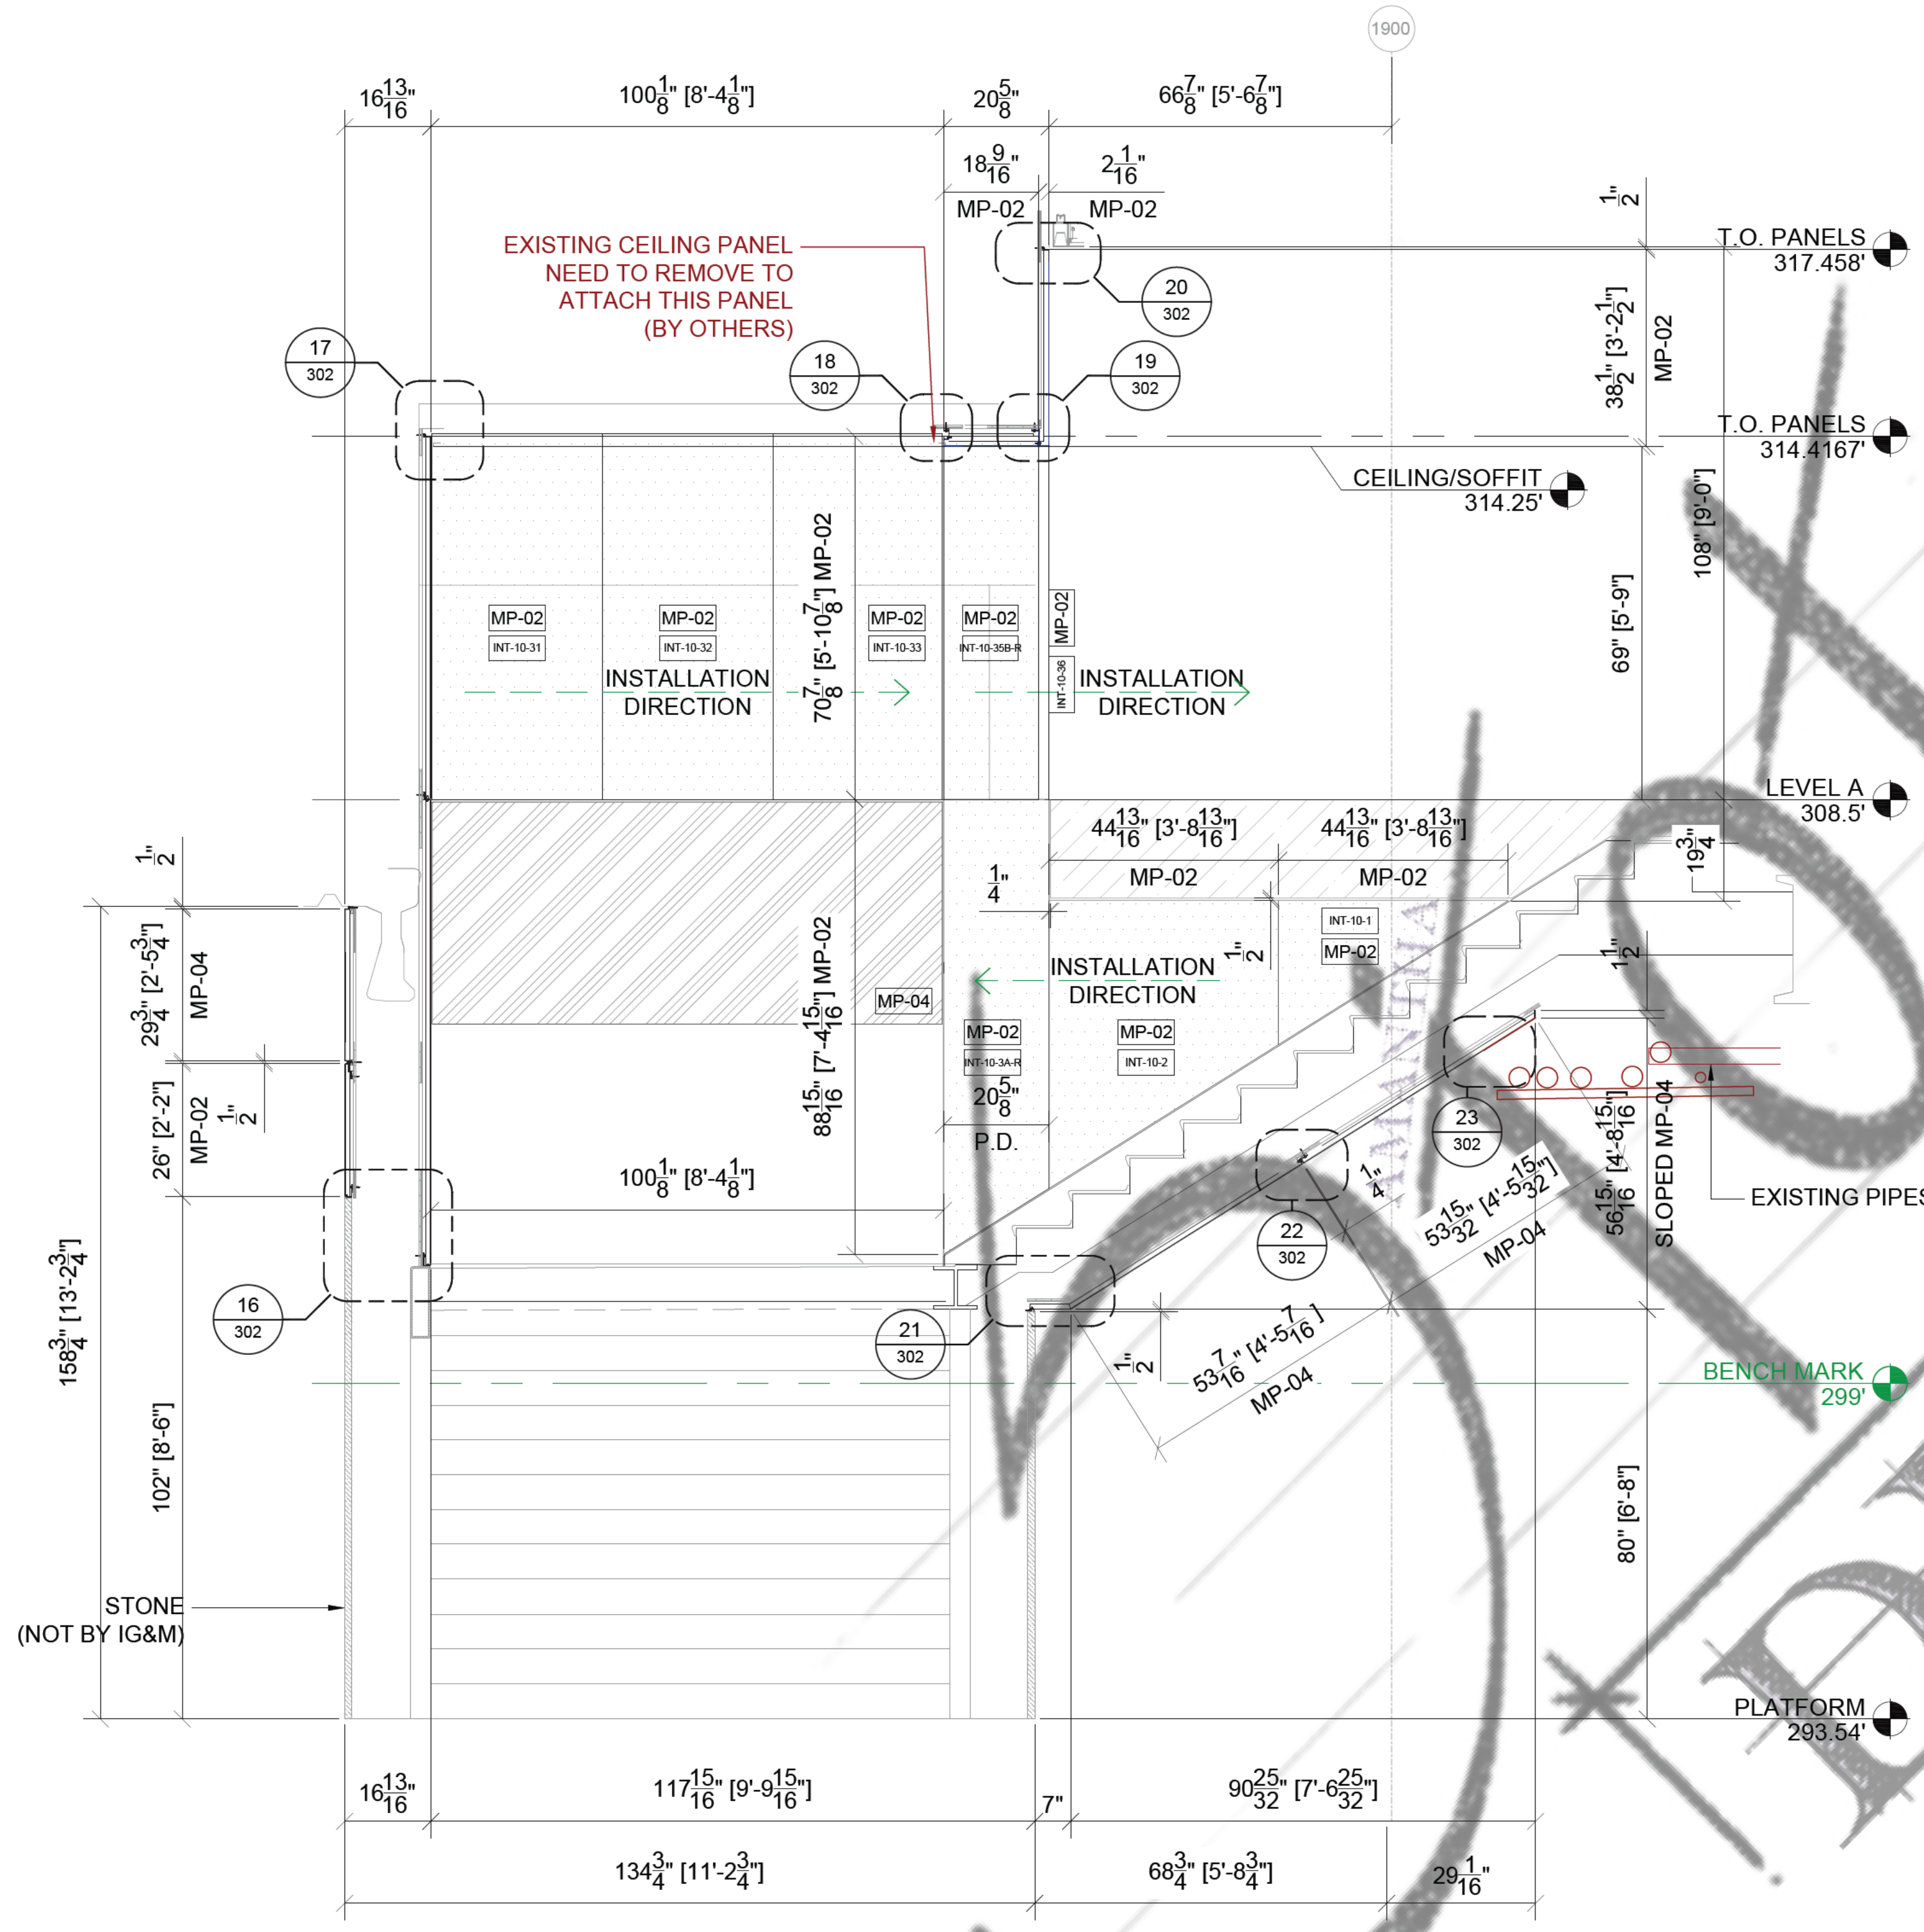

3 PLATFORM - STAIR 10EE SECTION
SCALE: 1/2" = 1'-0"

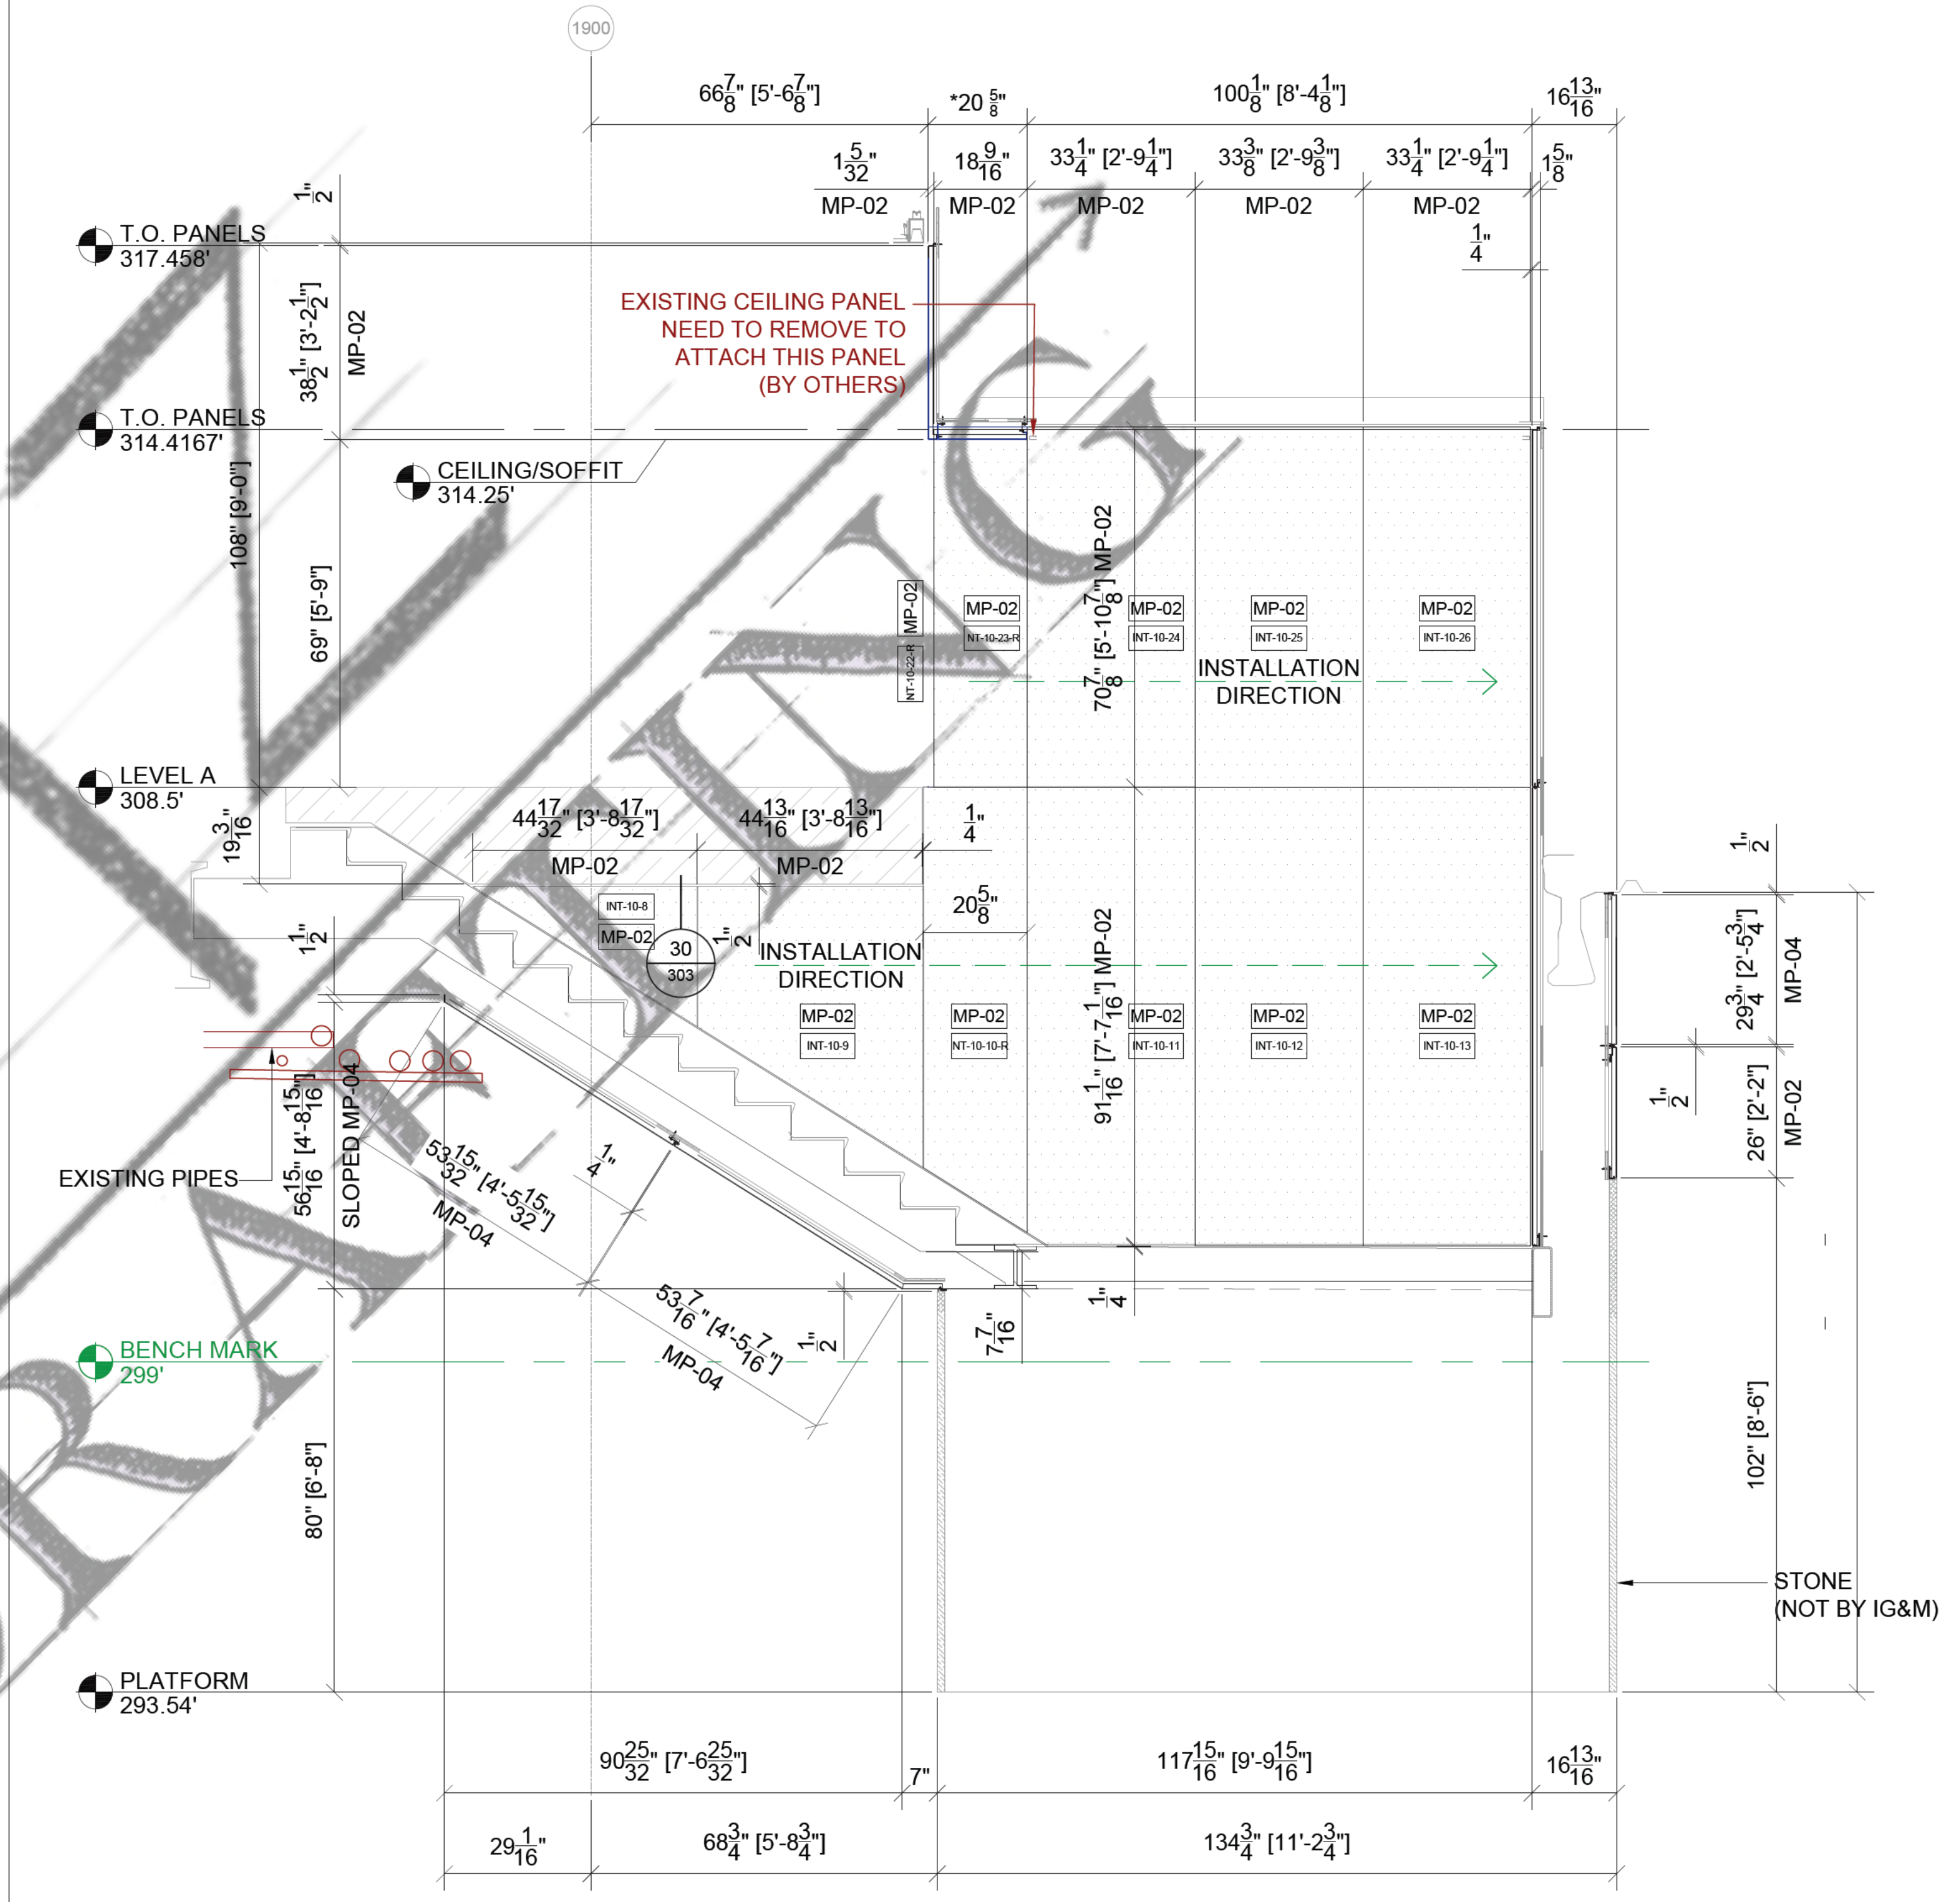

4 PLATFORM - STAIR 10EE SECTION
SCALE: 1/2" = 1'-0"

SAMPLE DRAWINGS

TITLE:	ELEVATIONS AND SECTIONS
SCALE:	1/2" = 1'-0"
SHEET #:	204

