




SAMPLE DRAWINGS

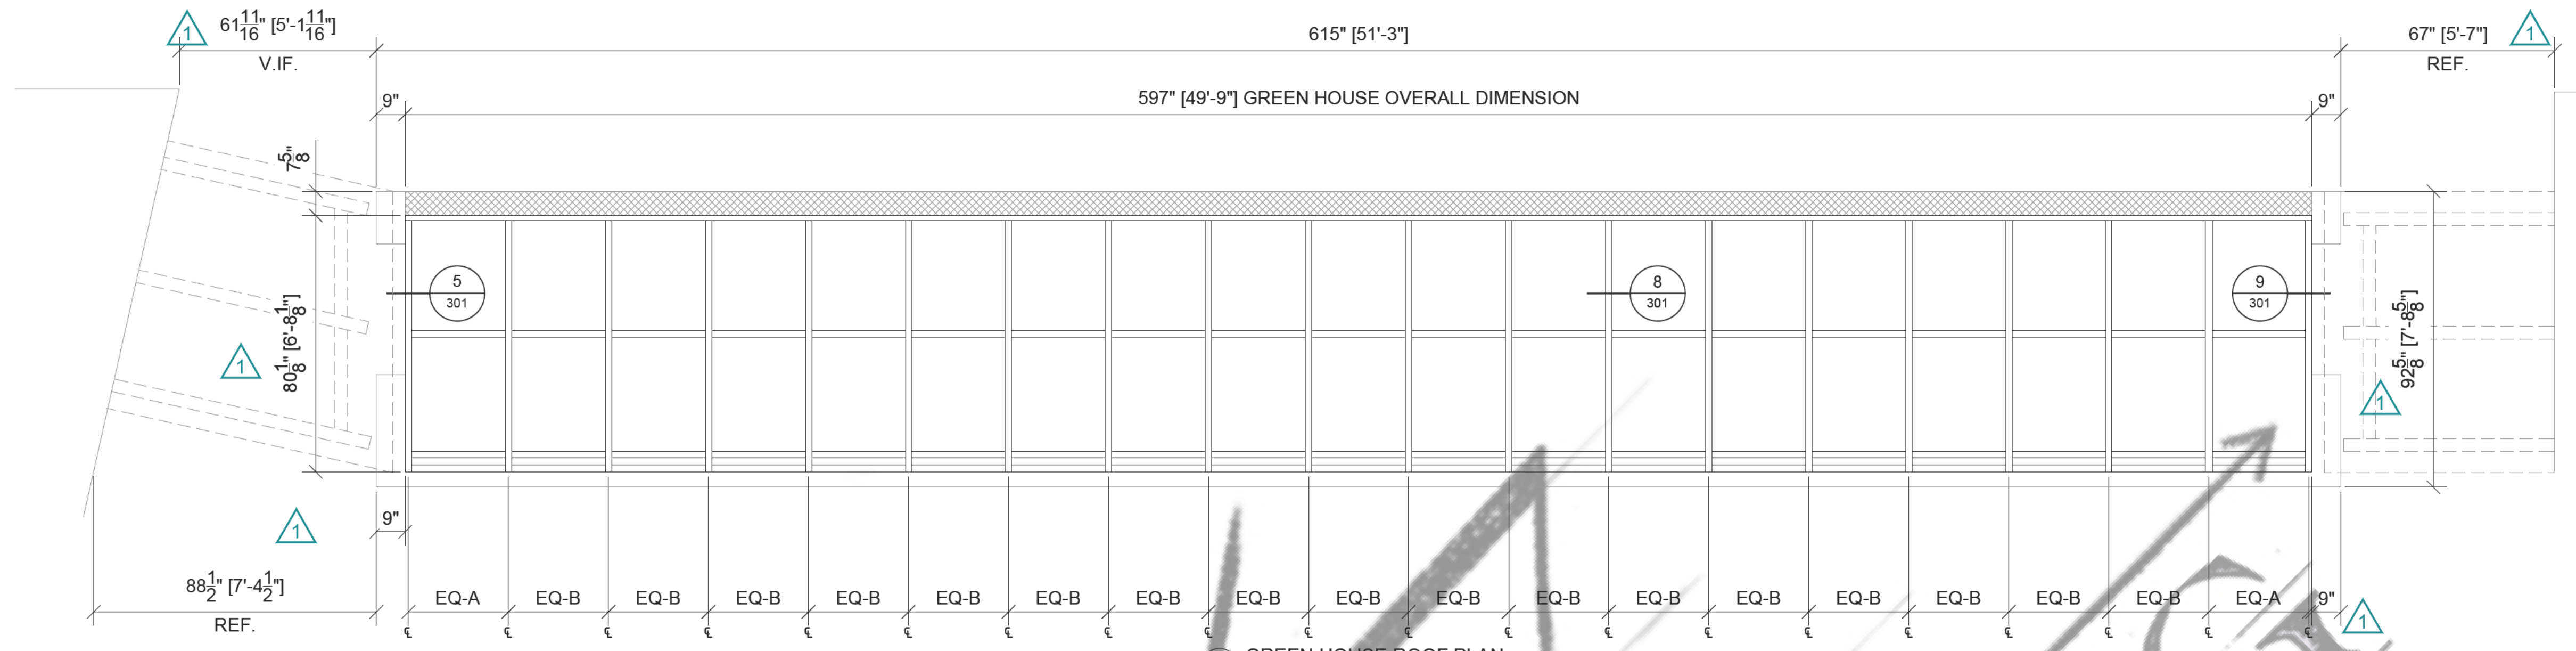


5 GREEN HOUSE ROOF PLAN
SCALE: 3/8" = 1'-0"

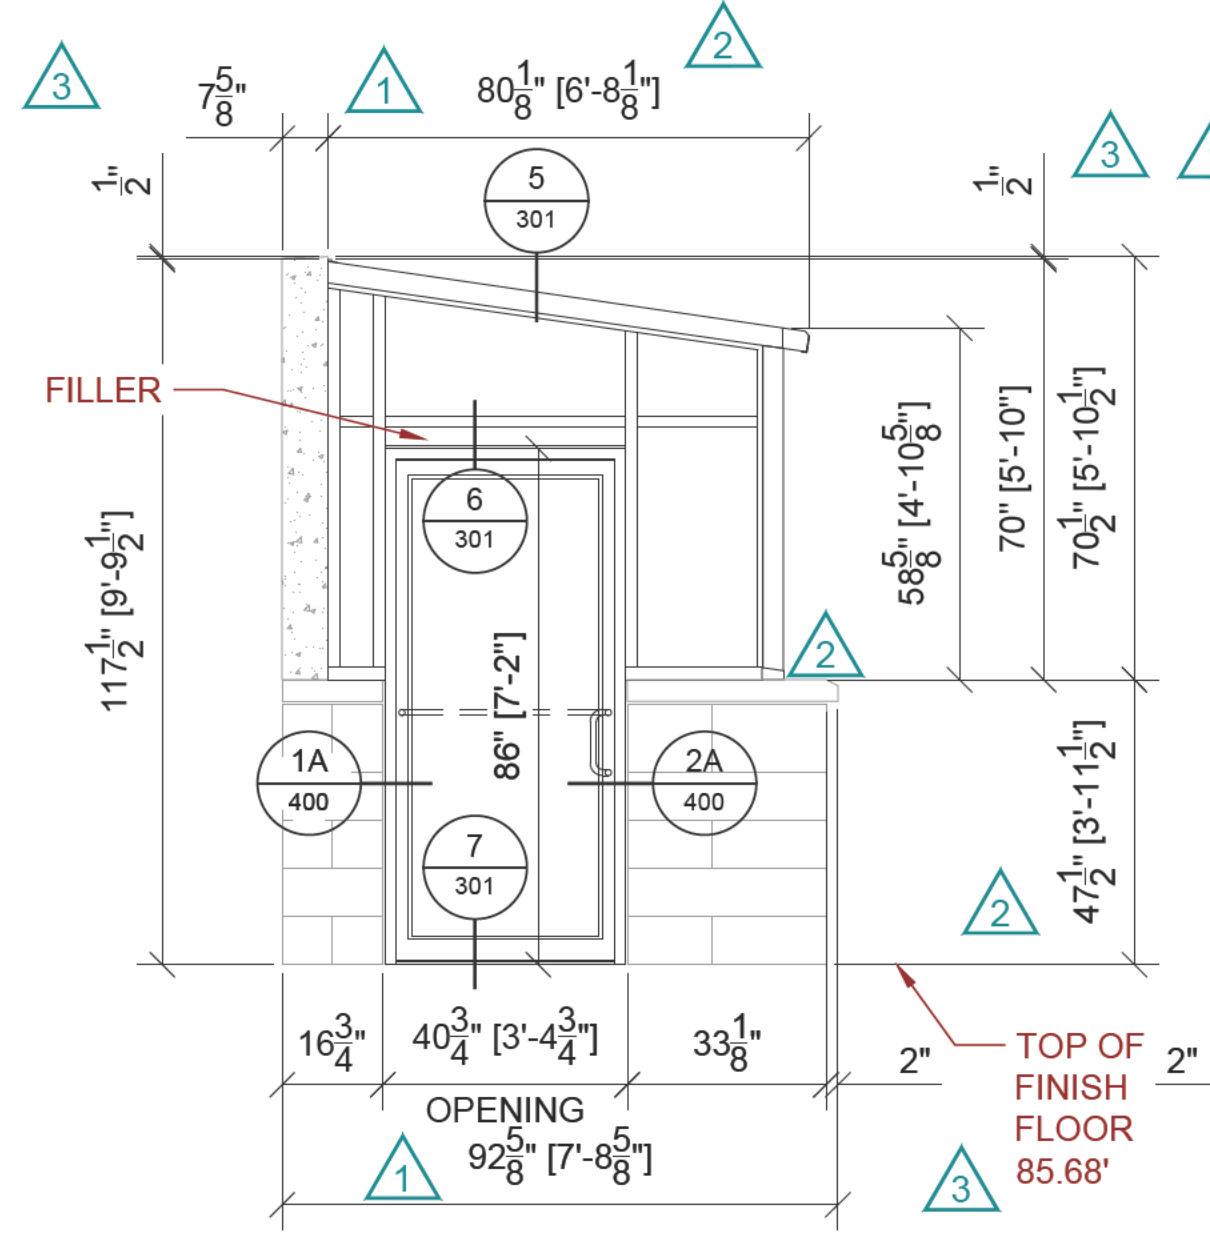


2 GREEN HOUSE ELEVATION
SCALE: 3/8" = 1'-0"

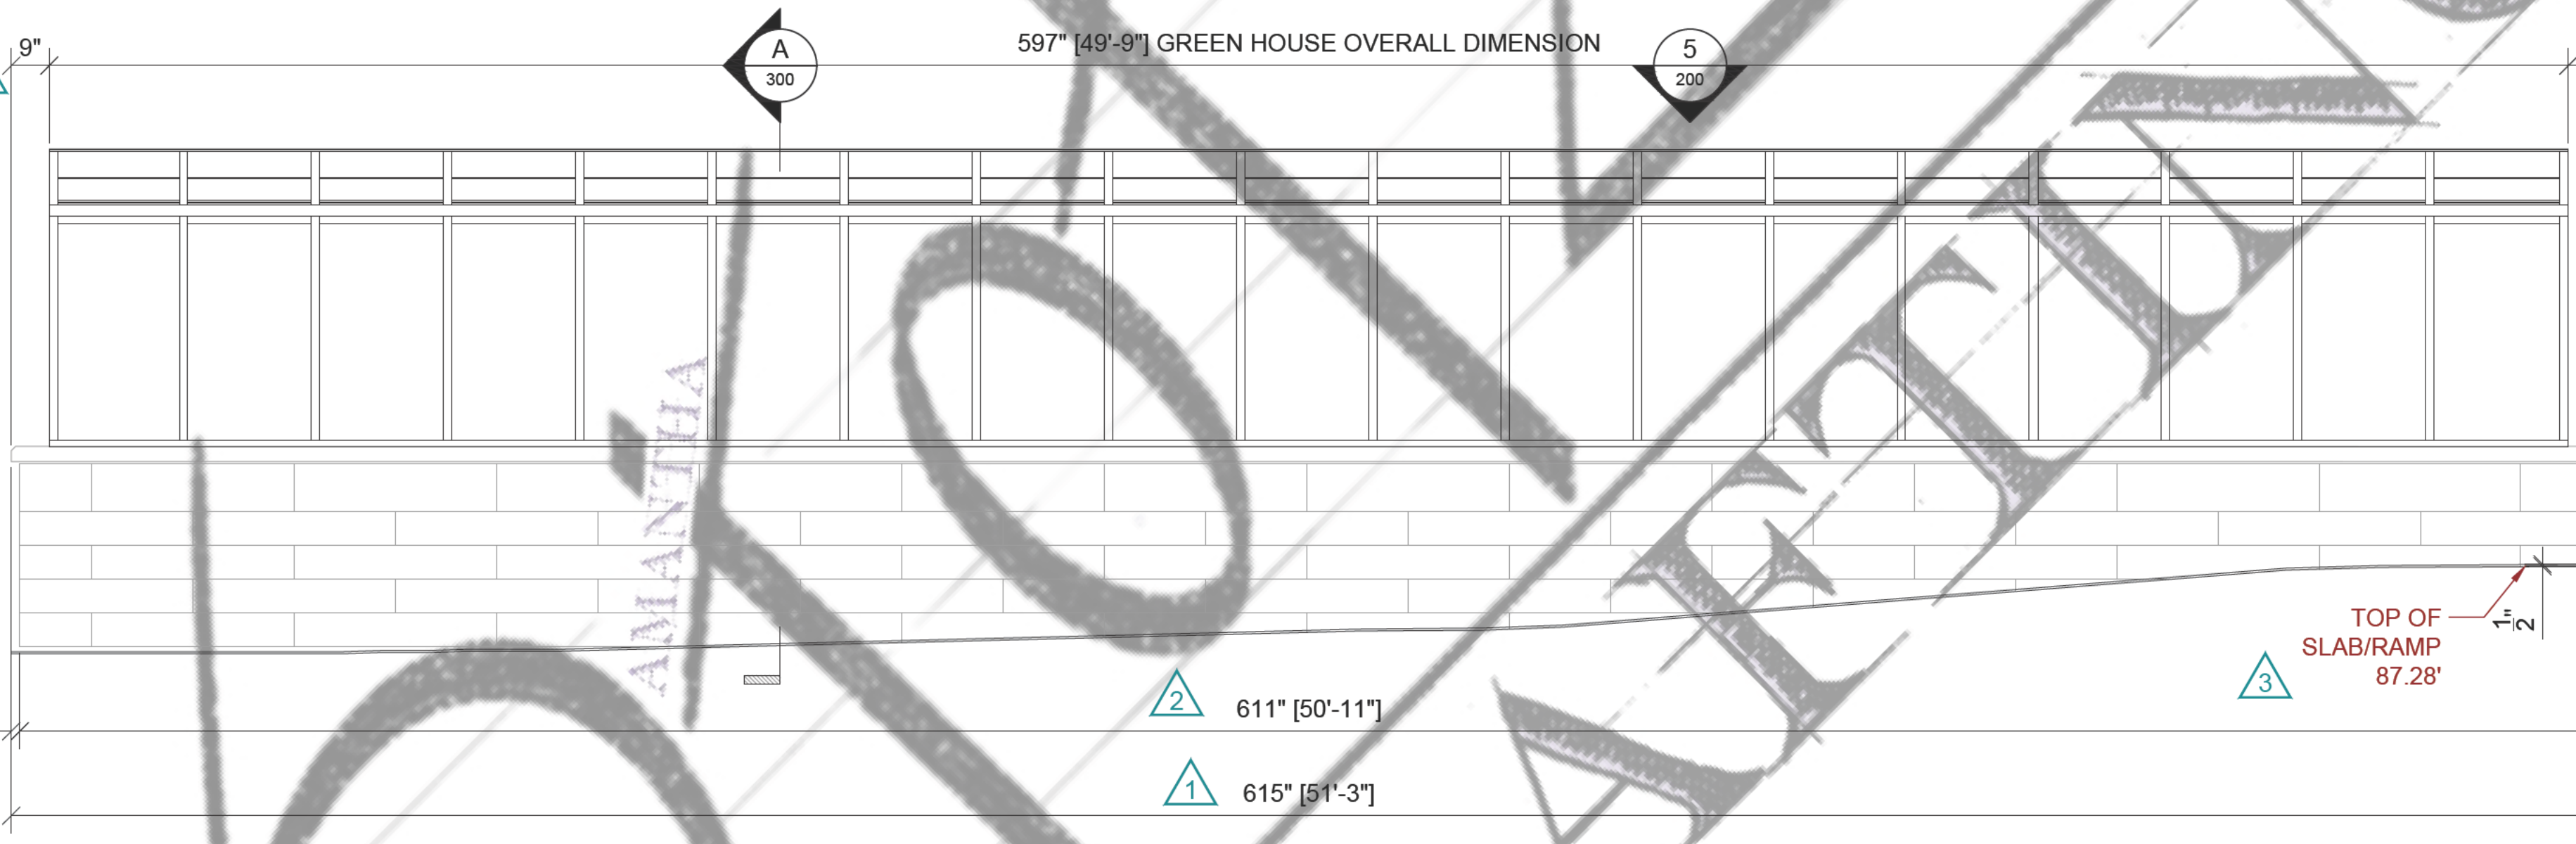

3 GREEN HOUSE ELEVATION
SCALE: 3/8" = 1'-0"

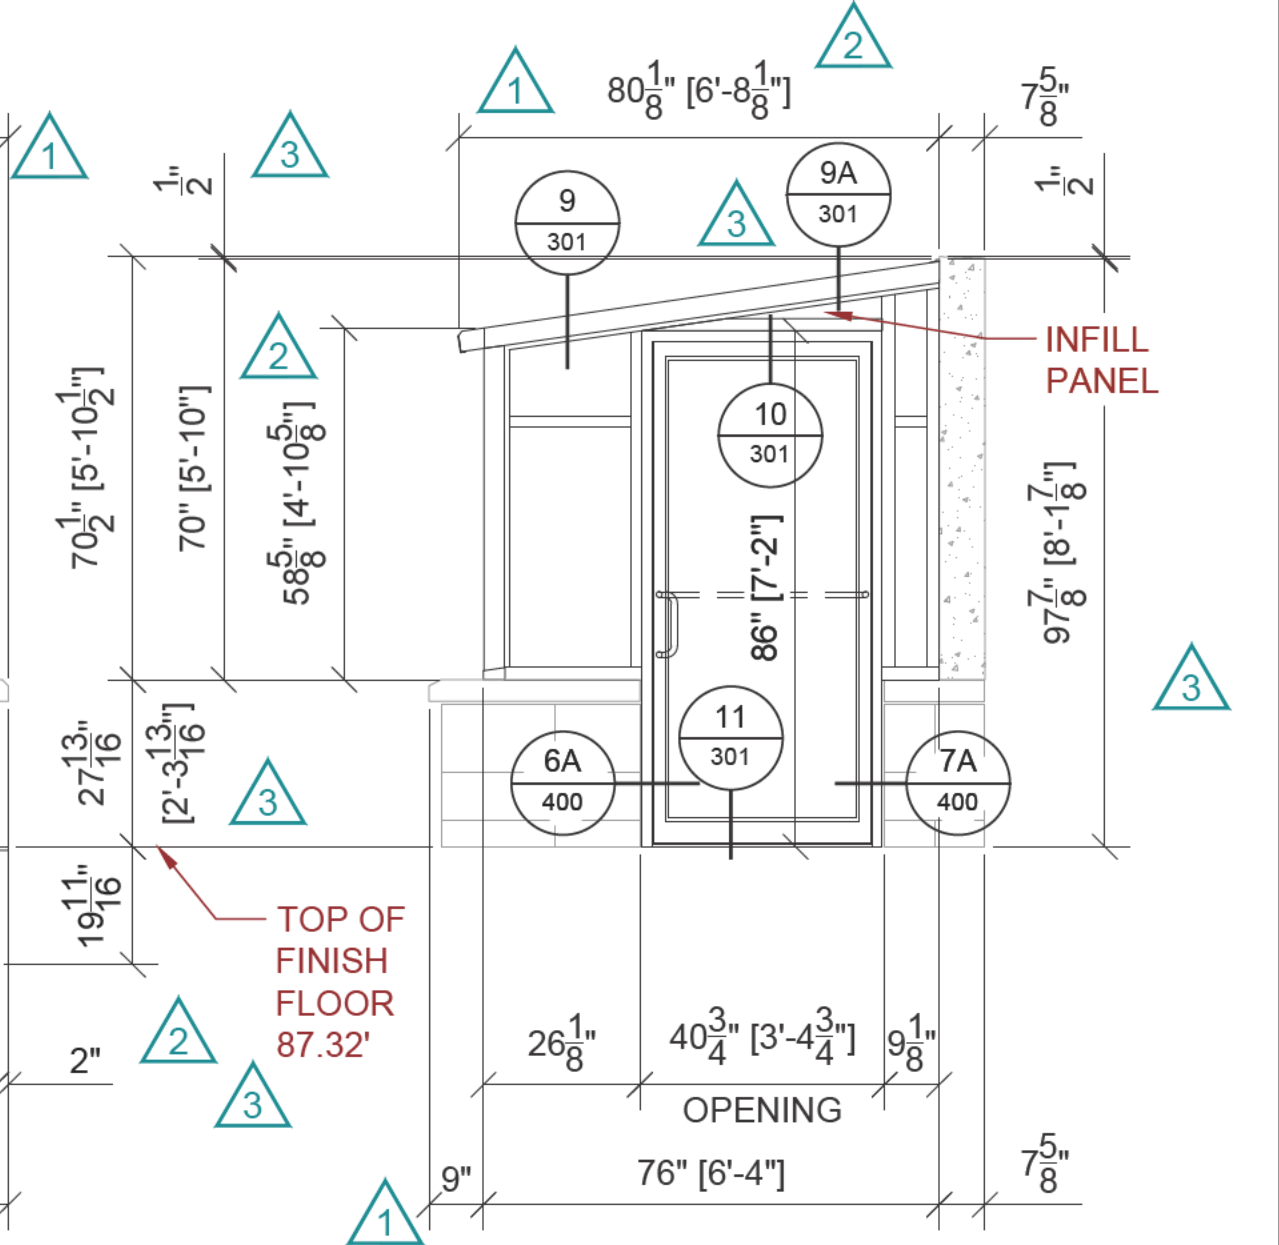

4 GREEN HOUSE ELEVATION
SCALE: 3/8" = 1'-0"

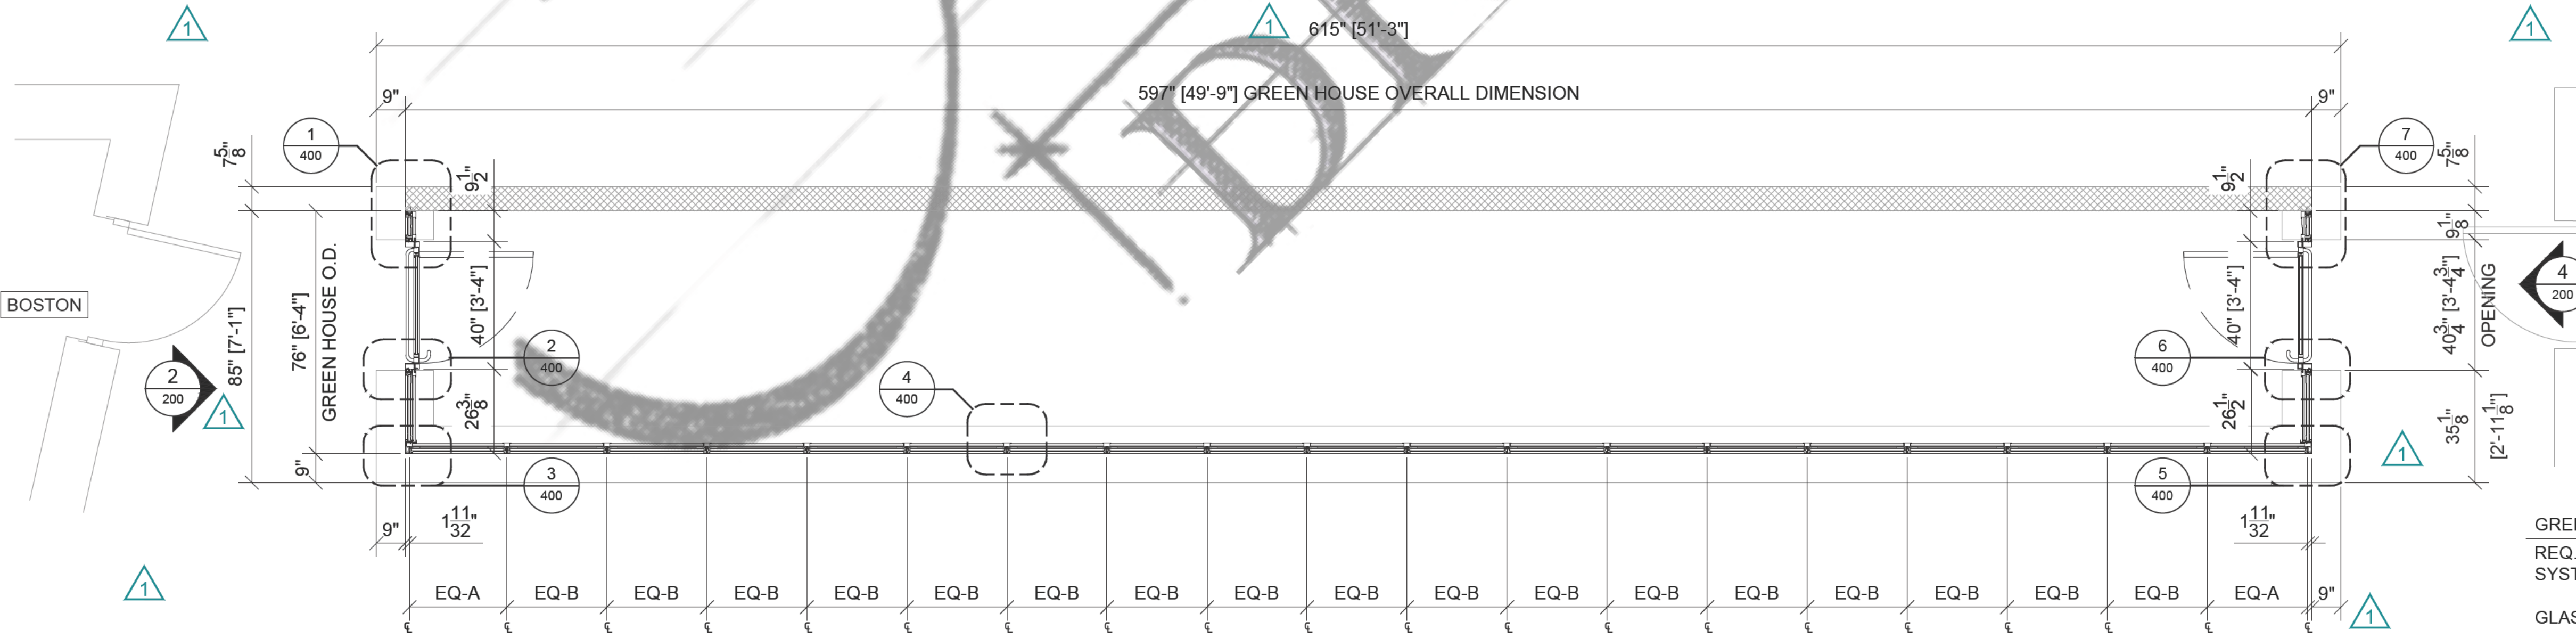


1 GREEN HOUSE FLOOR PLAN
SCALE: 3/8" = 1'-0"


- GREEN HOUSE**
- REQ. THUS: 1
 - SYSTEM: FLORIAN SOLAR PRODUCTS - LEAN TO STANDARD UNIT MODEL BWS-SL 8
 - GLASS: ROOF - MC LOW-E TEMPERED SAFETY OVER CLEAR LAMINATED (1/8" THK.)
 - WALL - MC LOW-E TEMPERED SAFETY OVER TEMPERED SAFETY (1/8" THK.)
 - PANEL: INSULATED PANEL BOARD (1/8" THK.)
 - FINISH: BRONZE BAKED ON ENAMEL

TITLE:	FLOOR PLAN, ELEVATION & RCP
SCALE:	3/8" = 1'-0"
SHEET #:	200

RED = TRACE FROM SCAN
 PINK = CONTROL STRAIGHT LINES

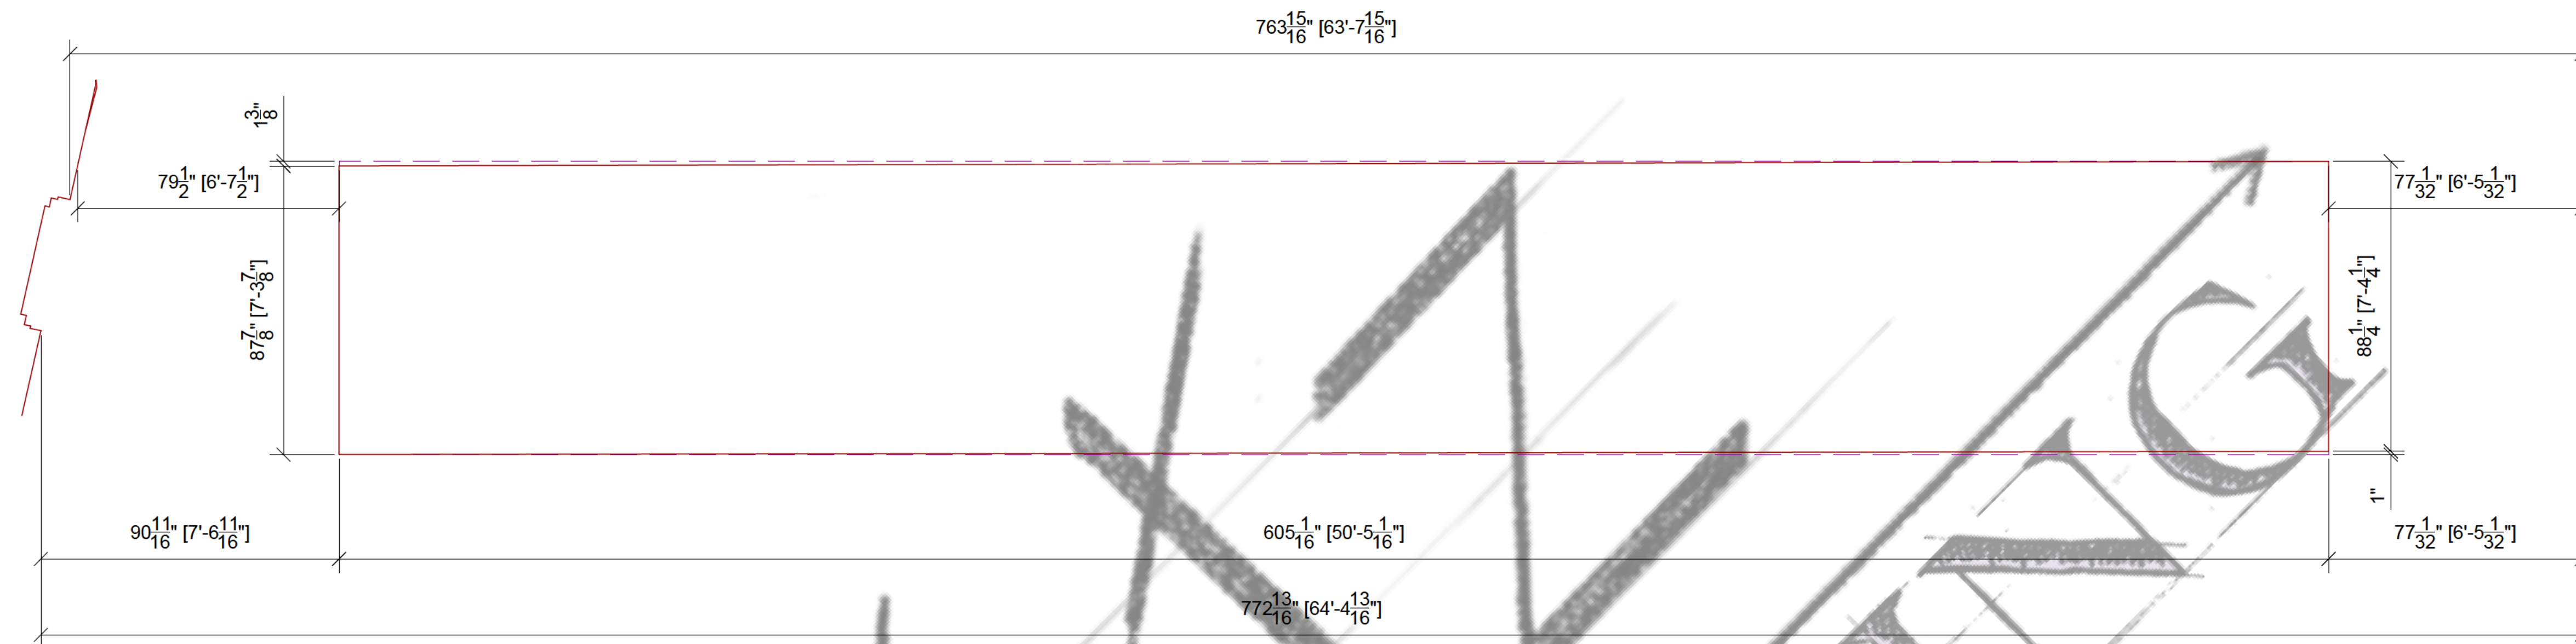


RED = TRACE FROM SCAN
 PINK = CONTROL STRAIGHT LINES
 BLUE = FACE OF CMU FOR GREEN HOUSE
 GREEN = EDGE OF CMU DOOR JAMBS
 (MATCHES CANOPY DRAWINGS)

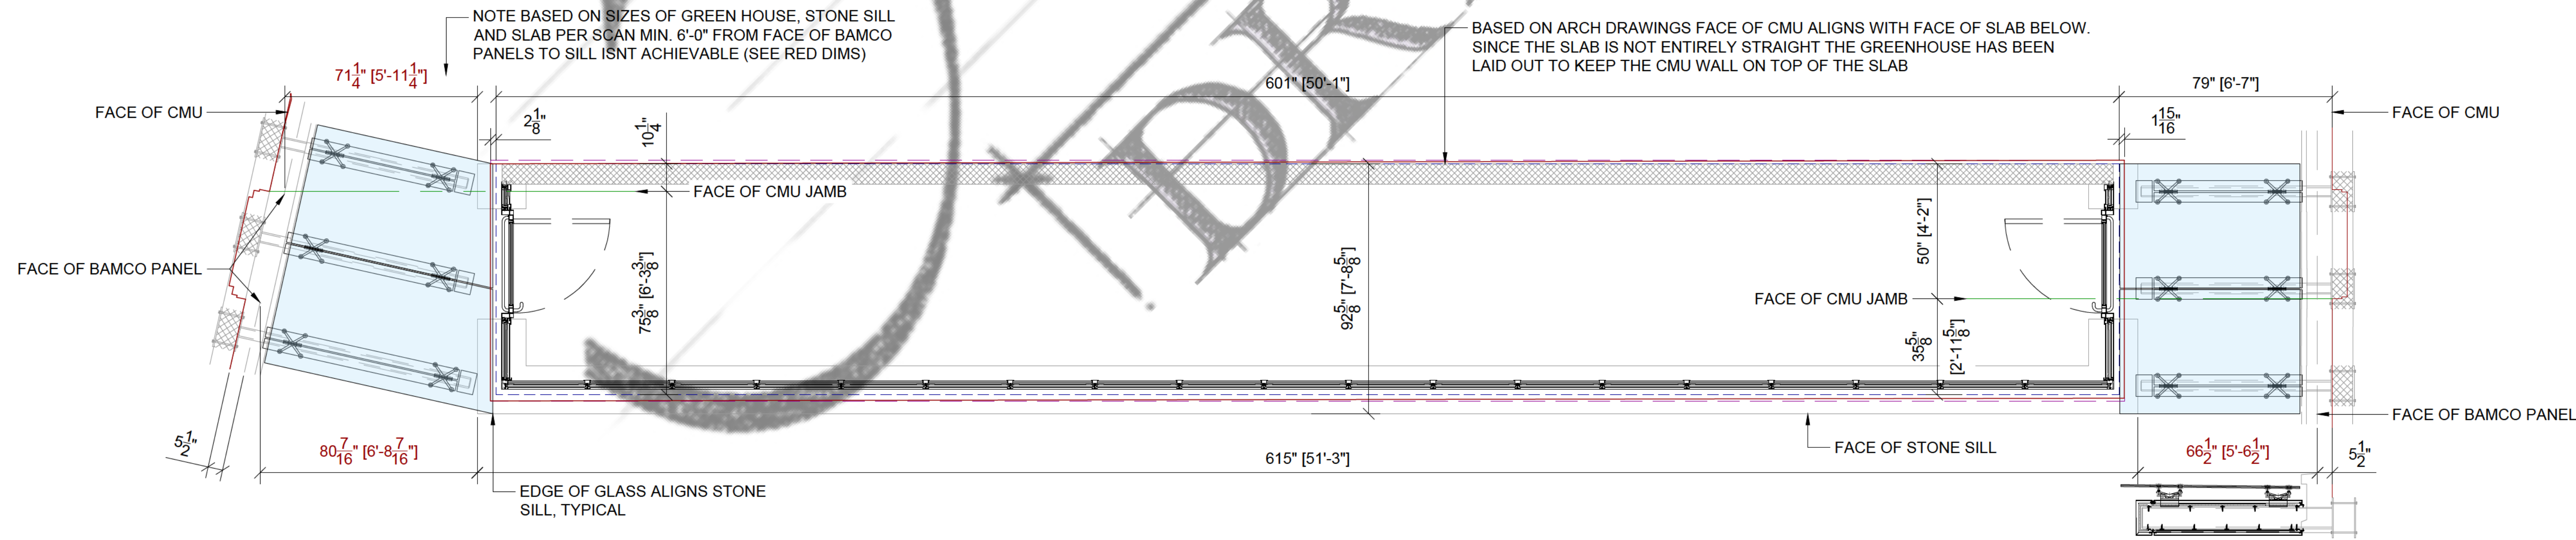


NOTE: THIS LAYOUT NEEDS TO BE DISCUSSED AND CONFIRMED DUE TO COORDINATION WITH CANOPIES.

SAMPLE DRAWINGS

TITLE:	LAYOUT
SCALE:	3/8" = 1'-0"
SHEET #:	200A

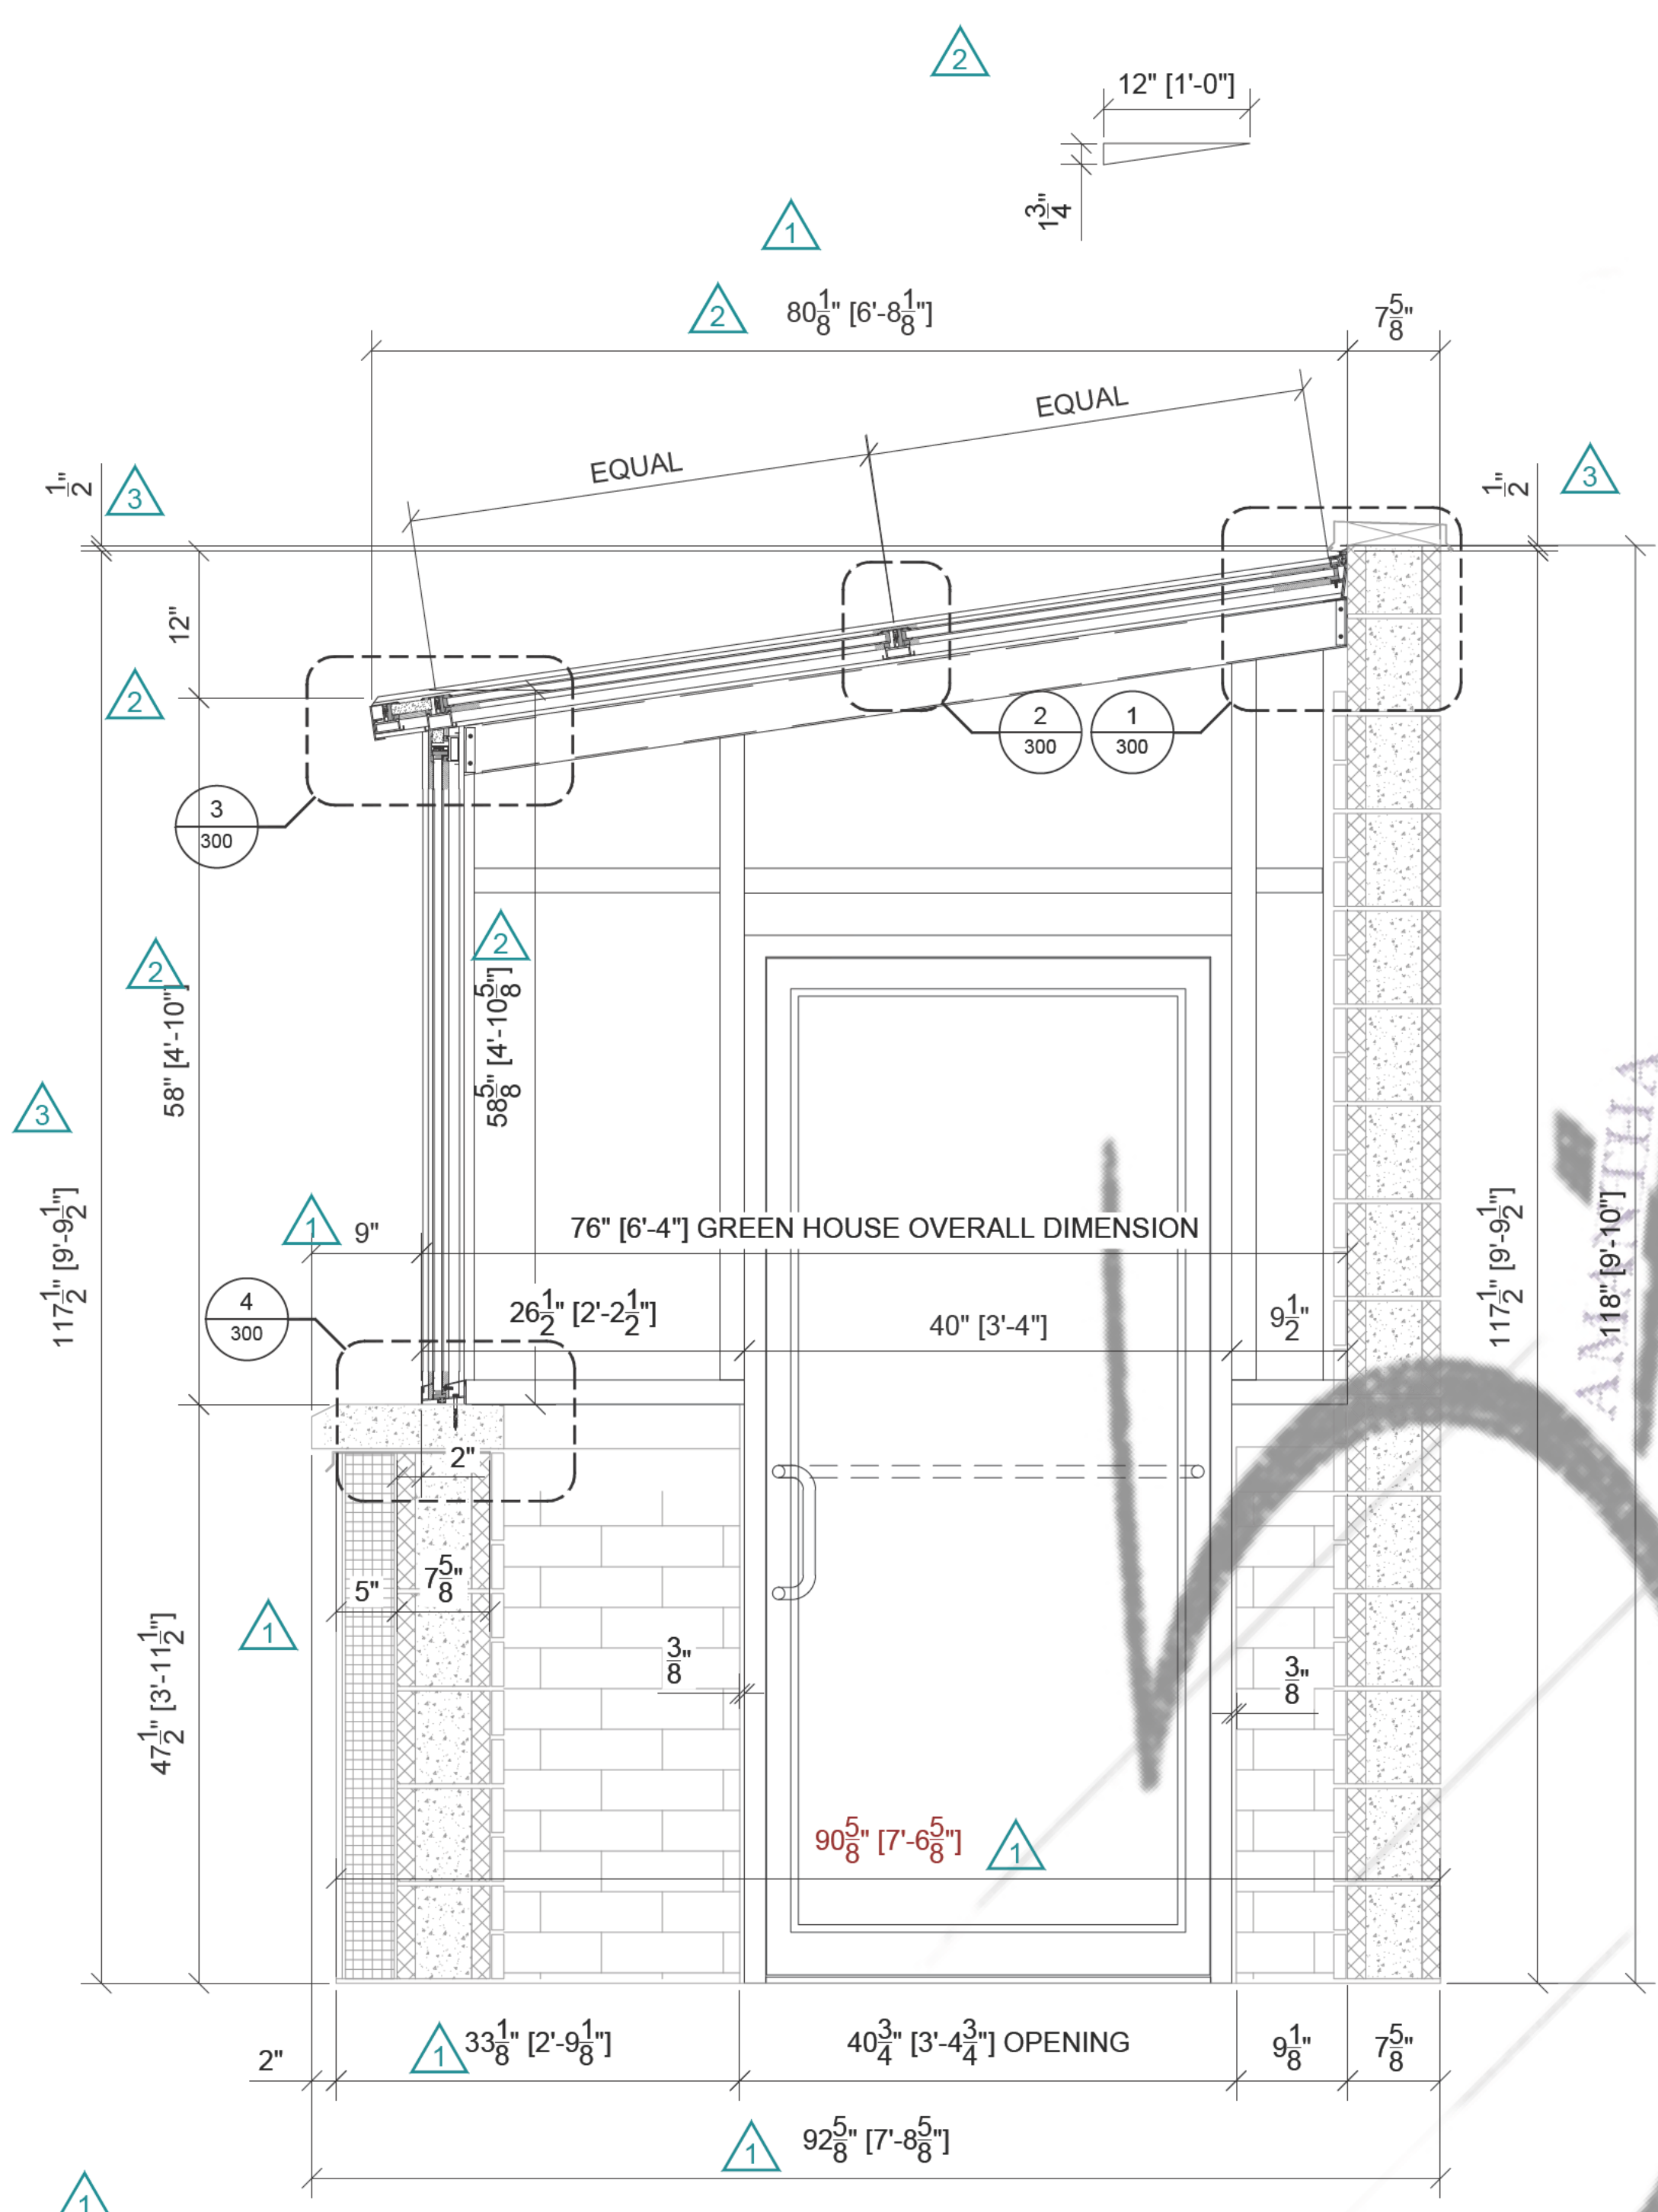


A GREEN HOUSE ELEVATION
SCALE: 1" = 1'-0"

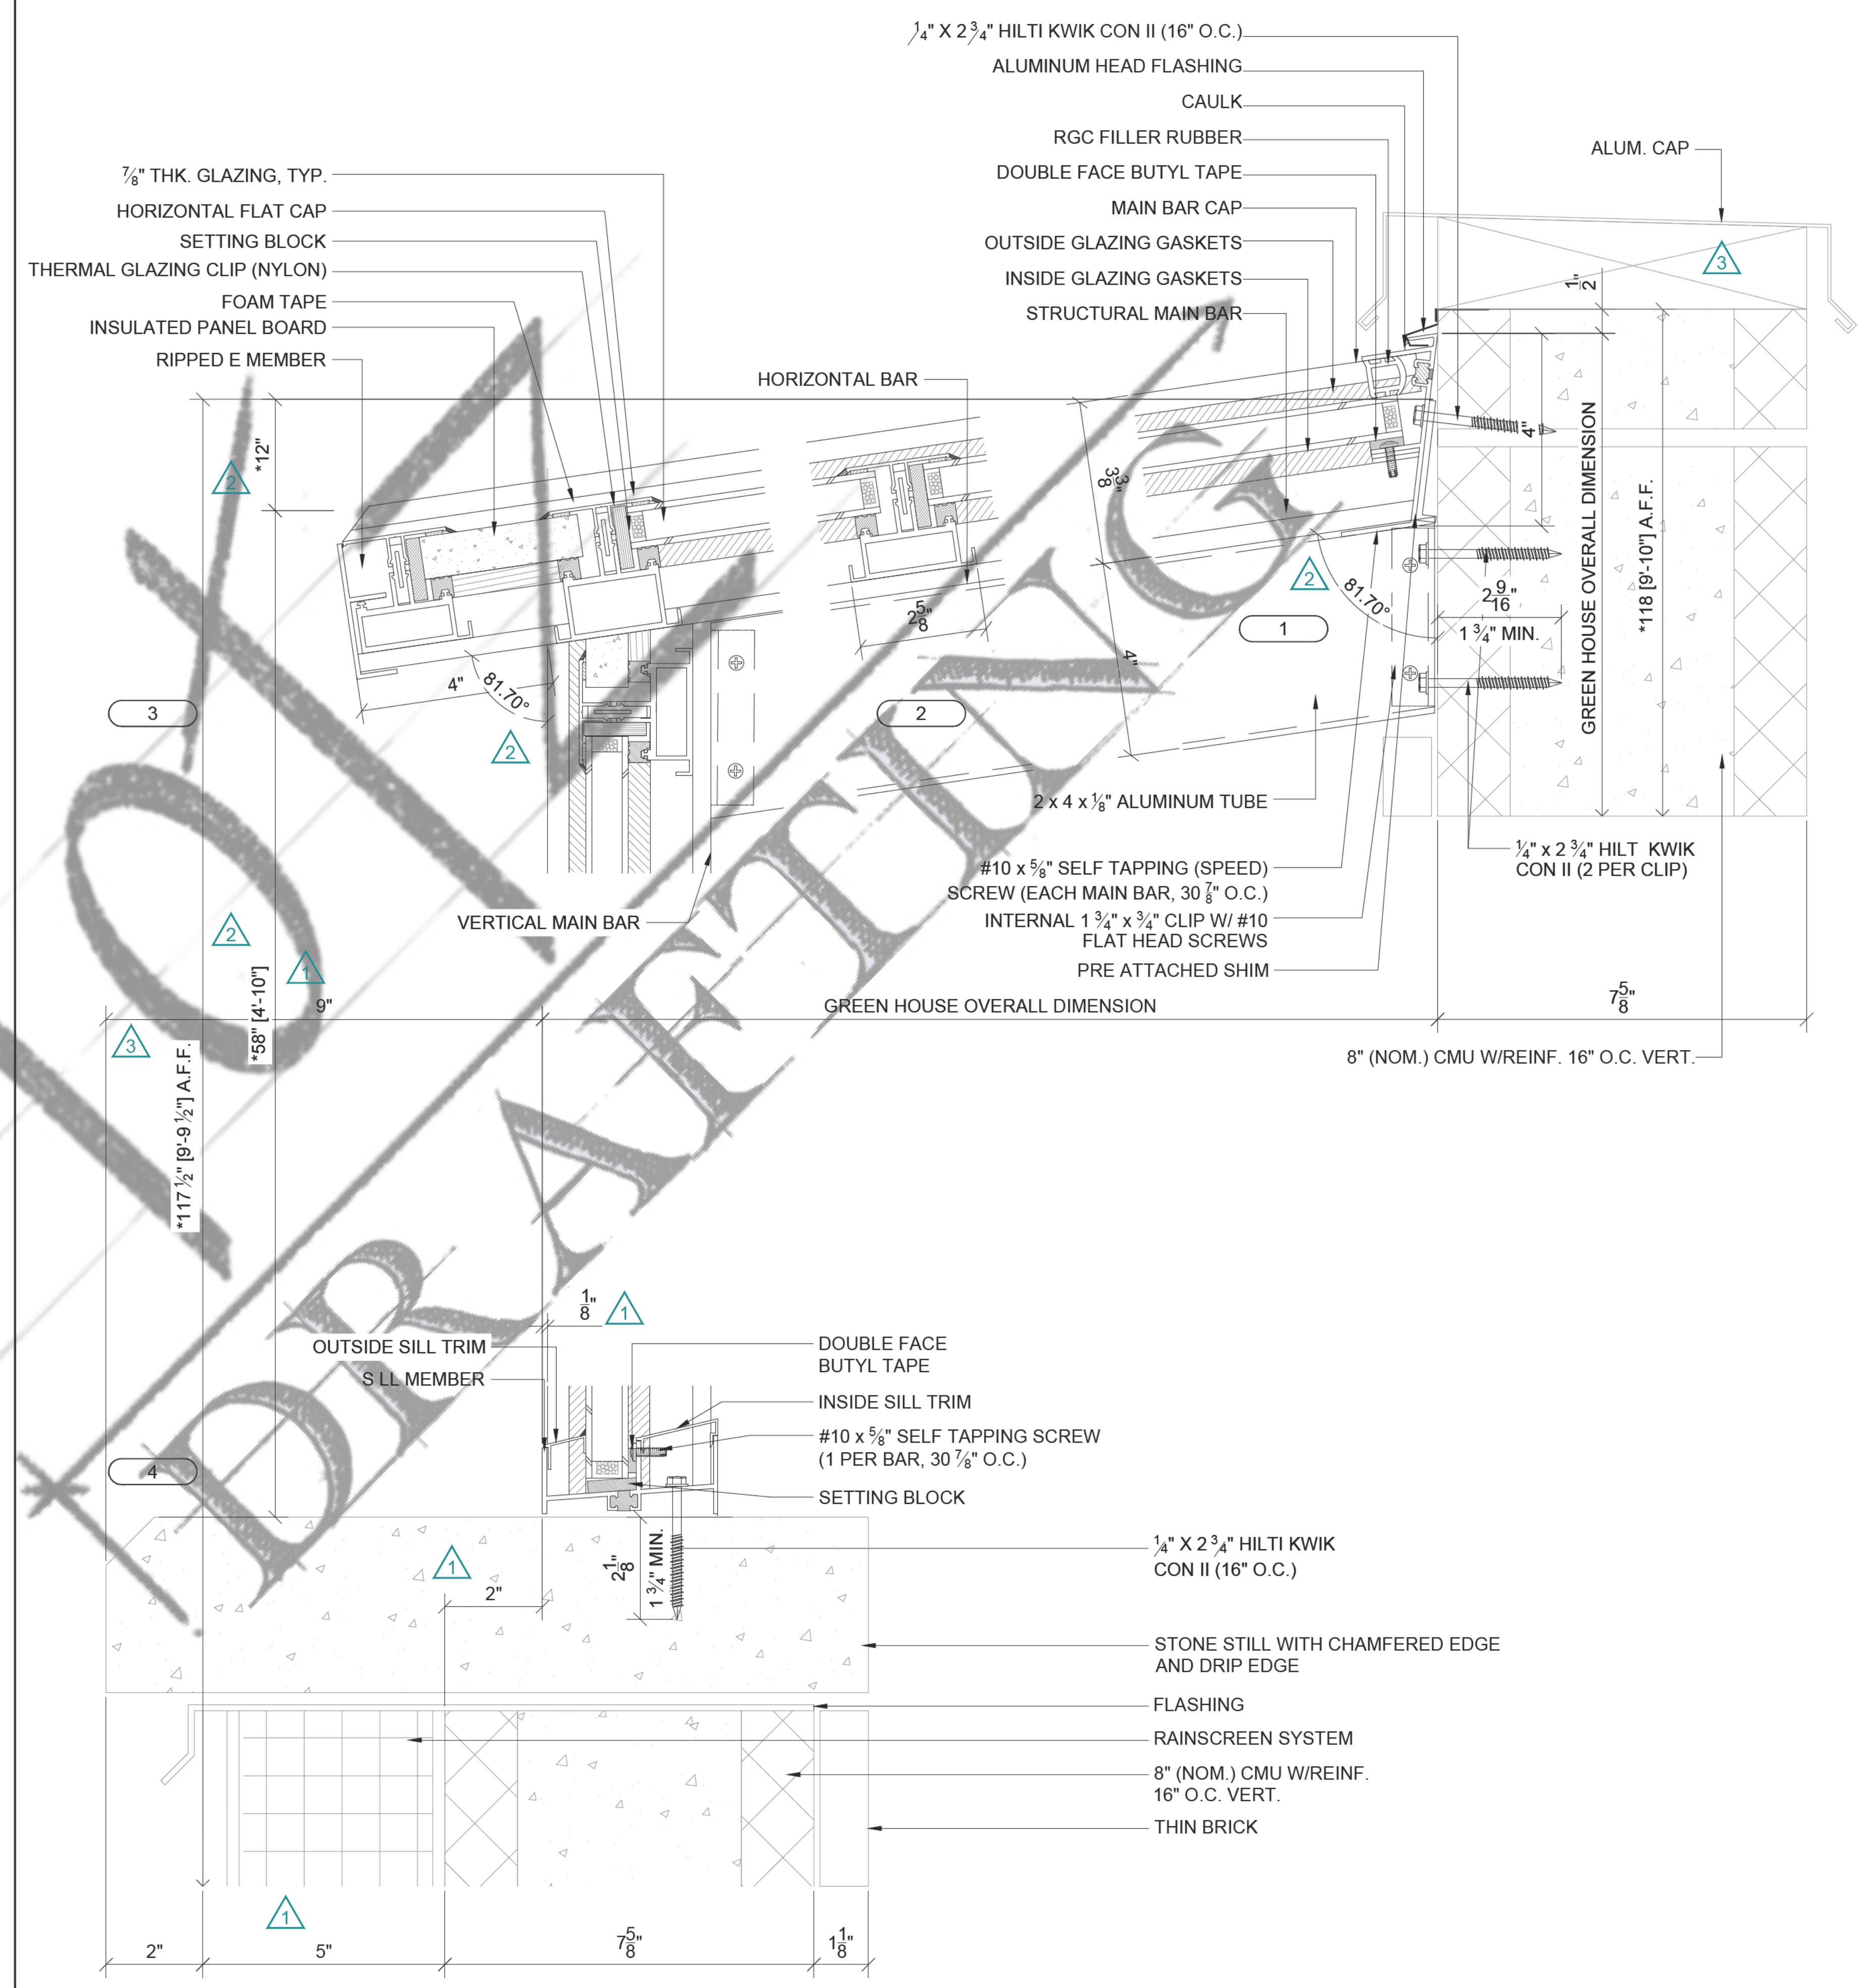

TITLE:	SECTION & DETAILS
SCALE:	6" = 1'-0"
SHEET #:	300


SAMPLE DRAWINGS

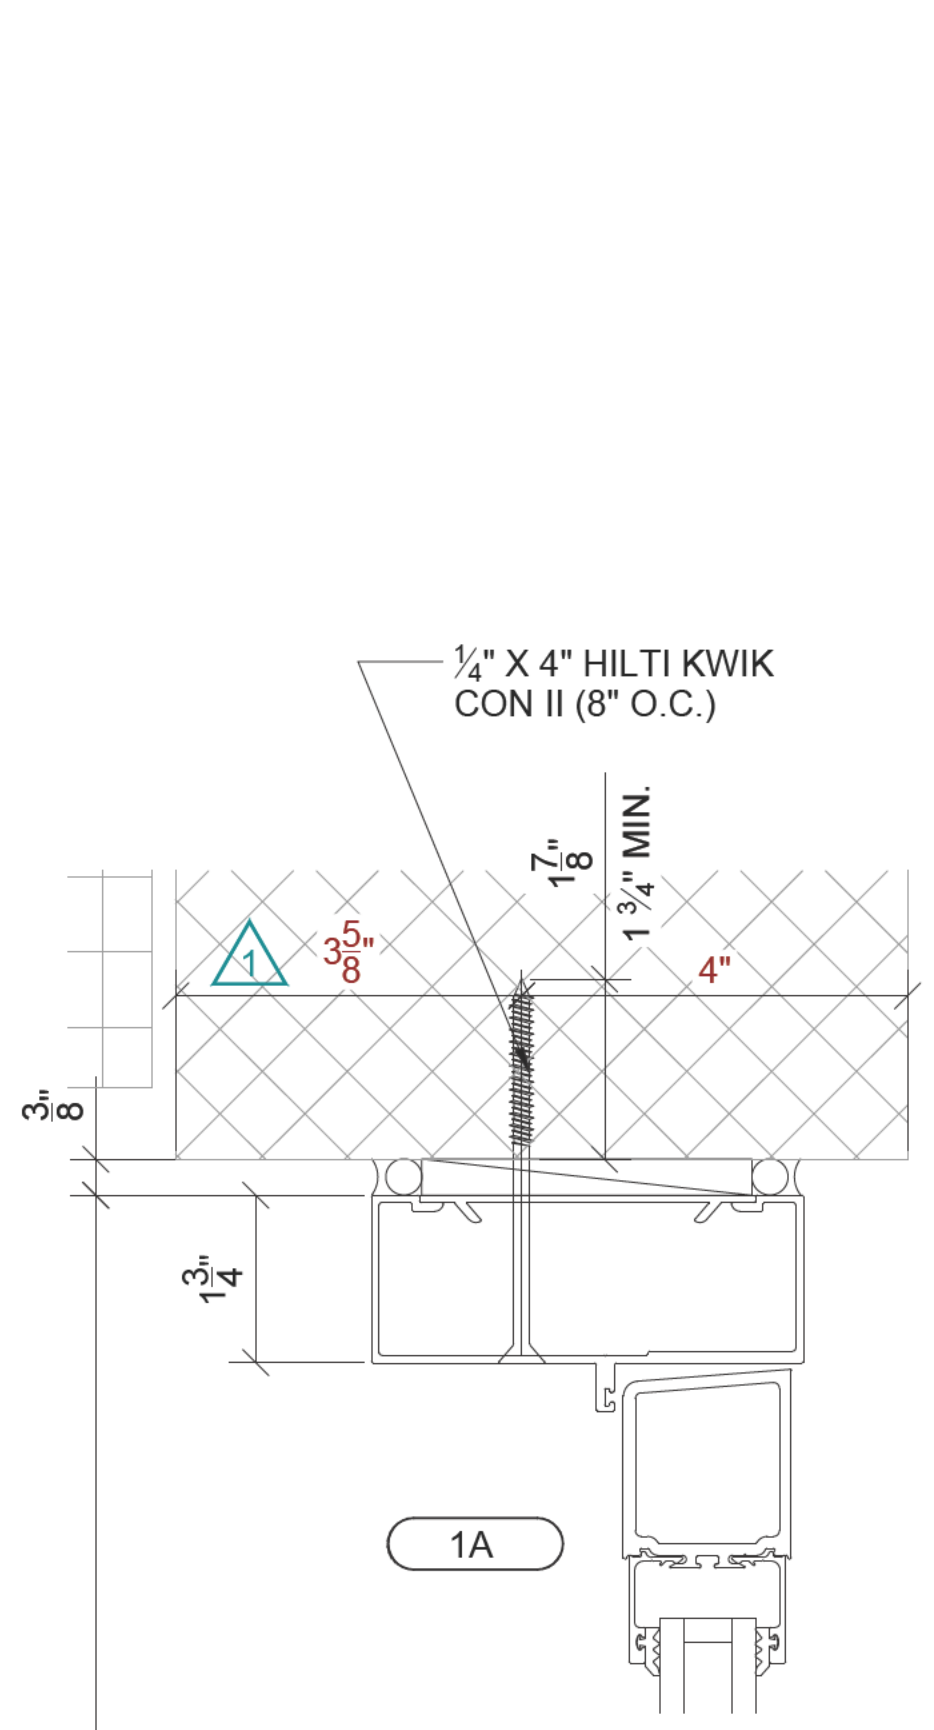


*40" [3'-4"]




*40" [3'-4"]

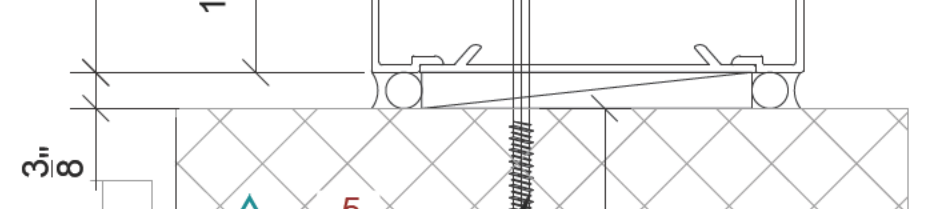


*40" [3'-4"]

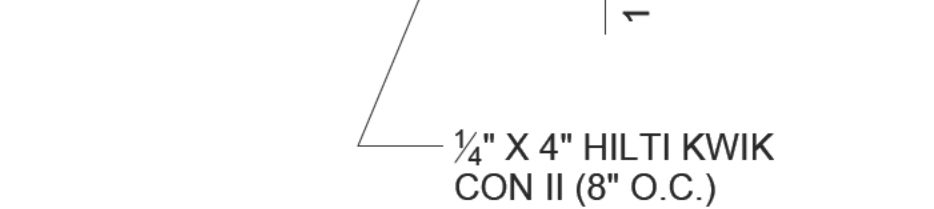


*40" [3'-4"]

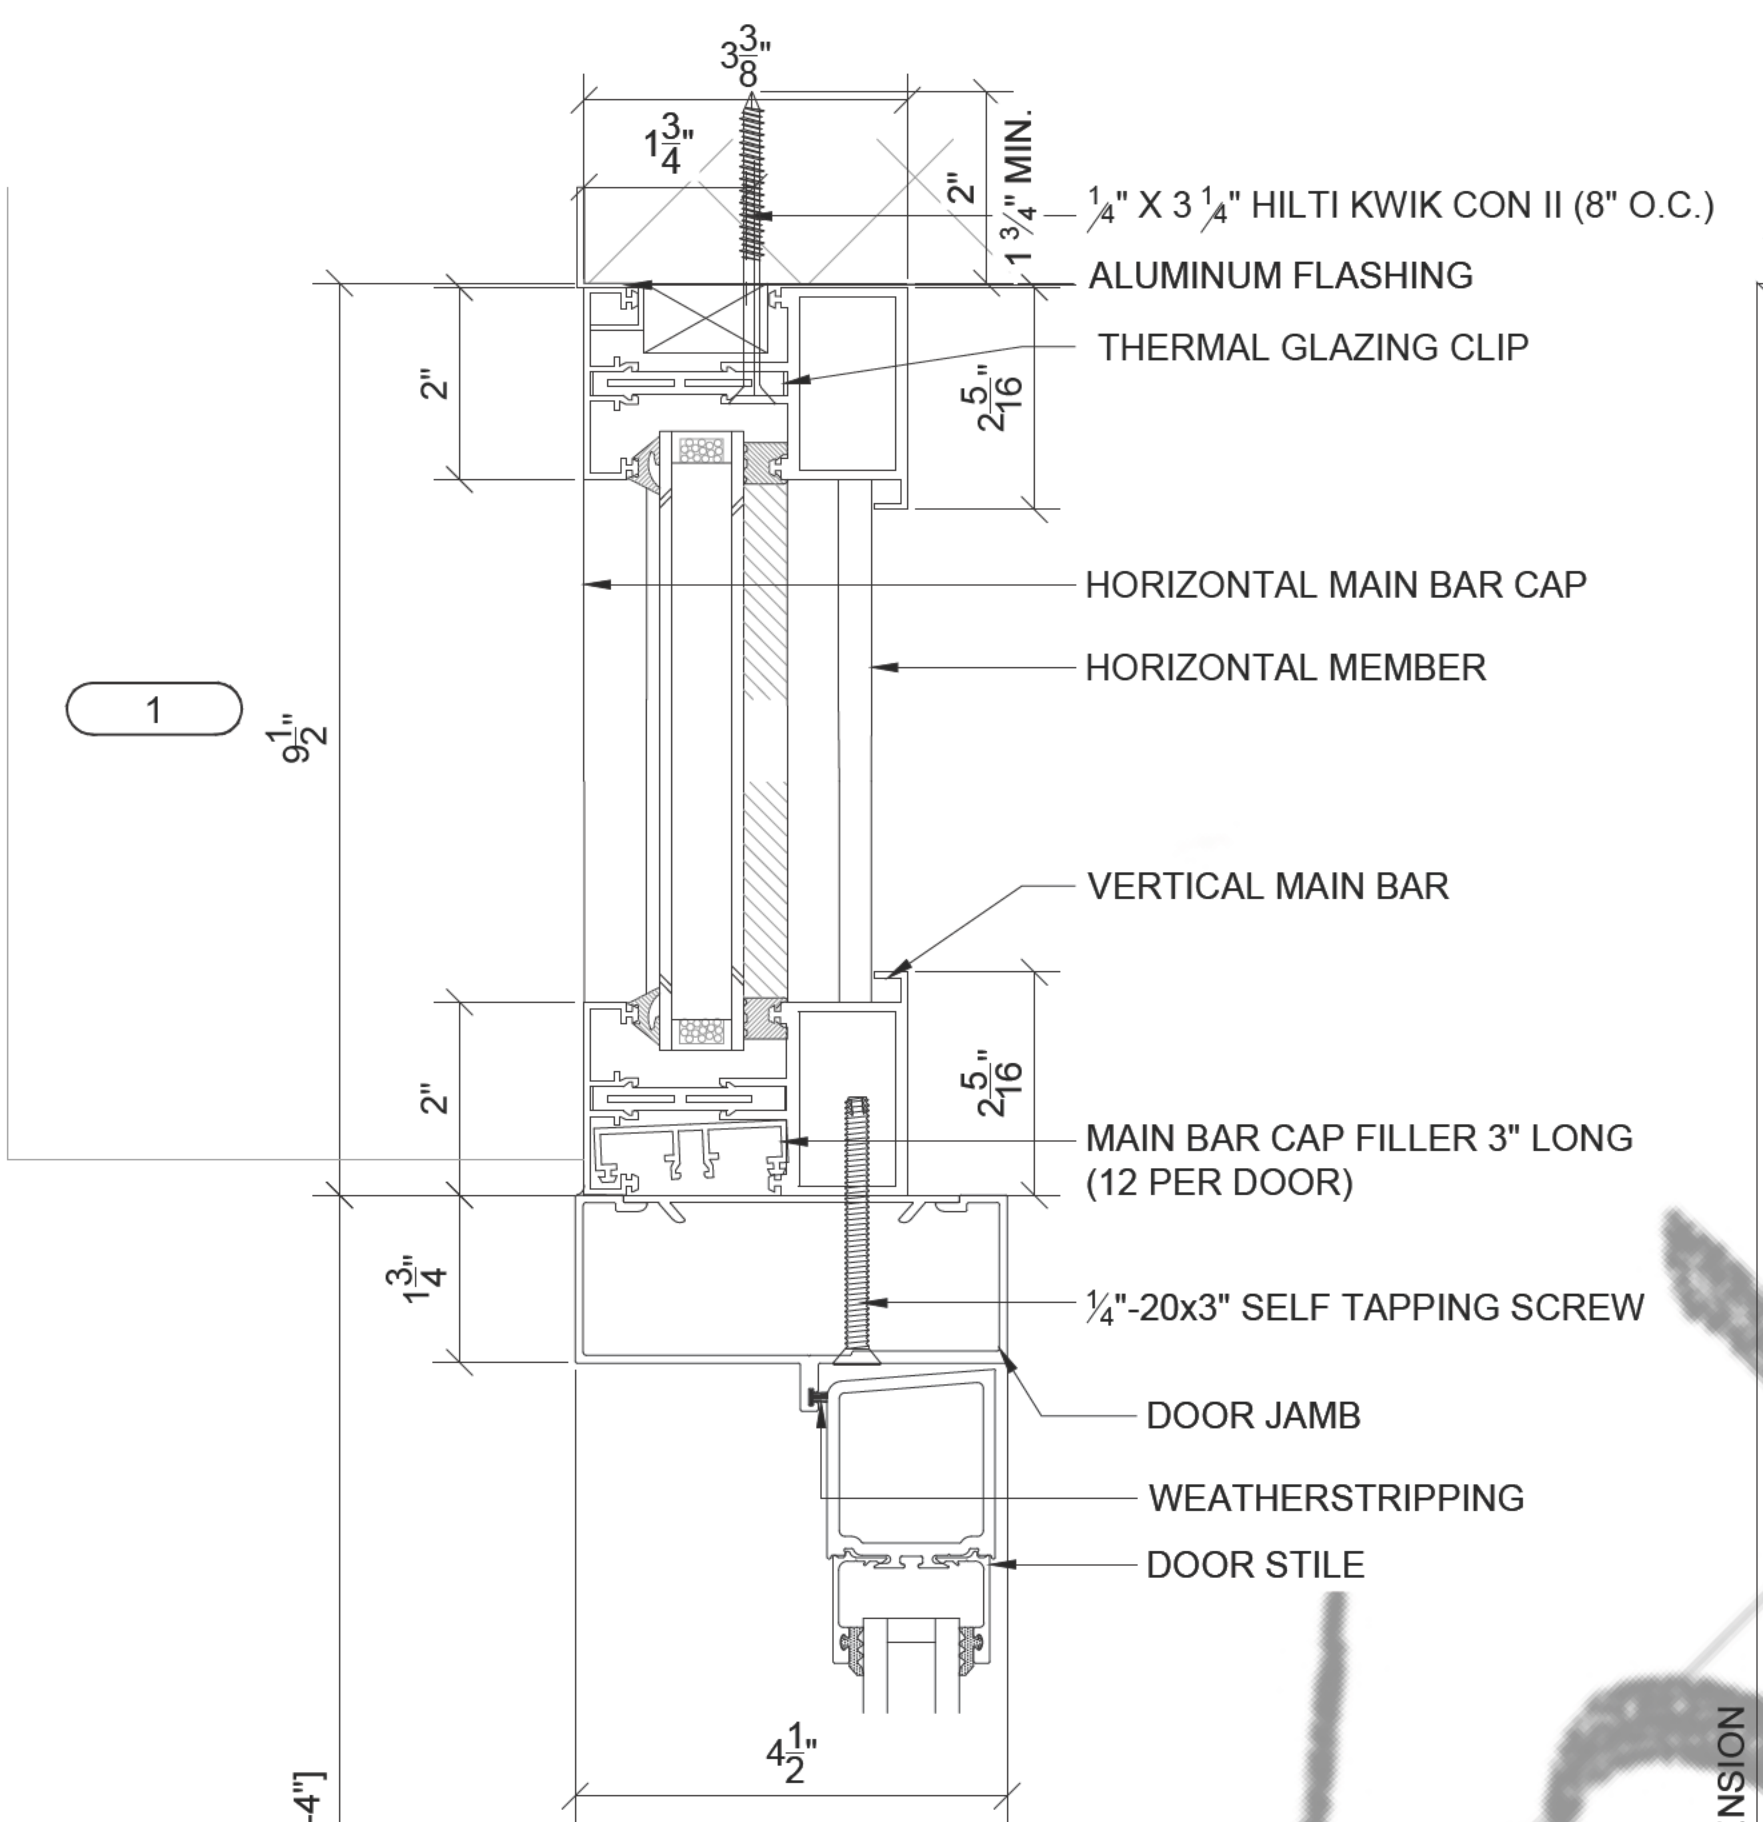


*40" [3'-4"]

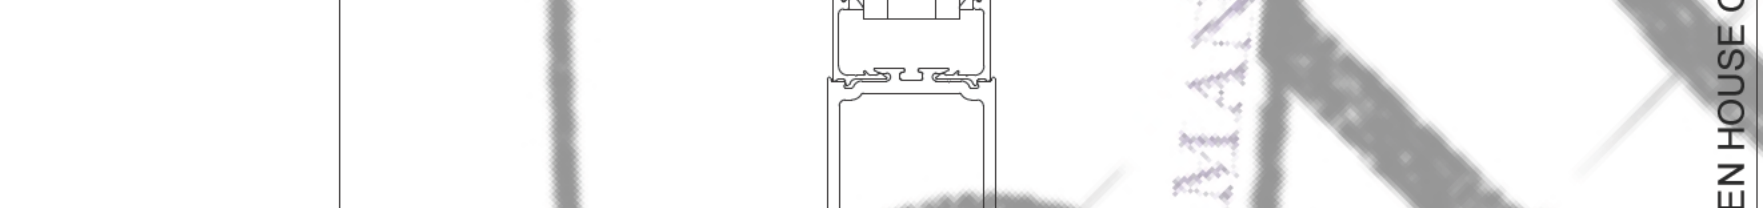


*40" [3'-4"]

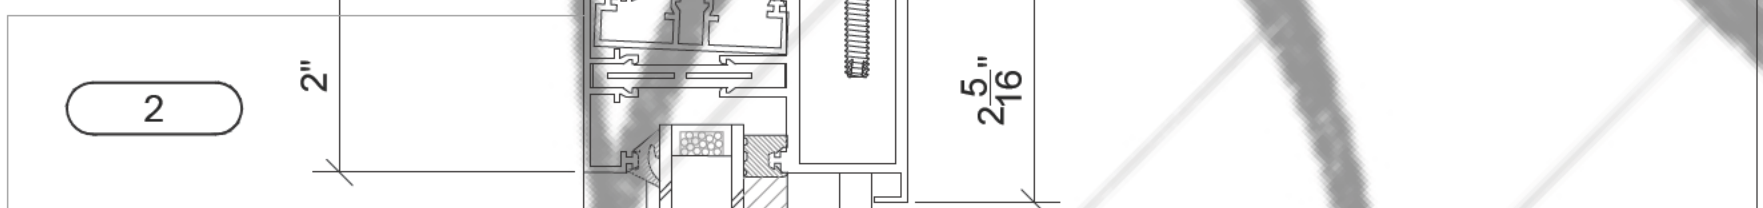

*9 1/8"

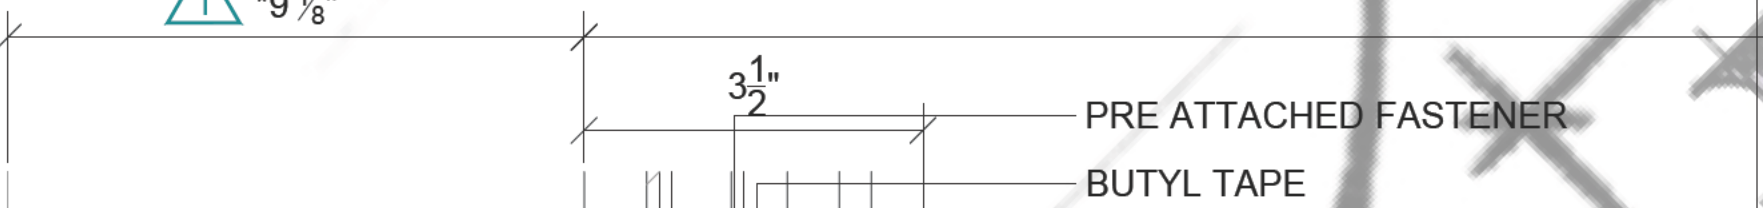


*9 1/8"

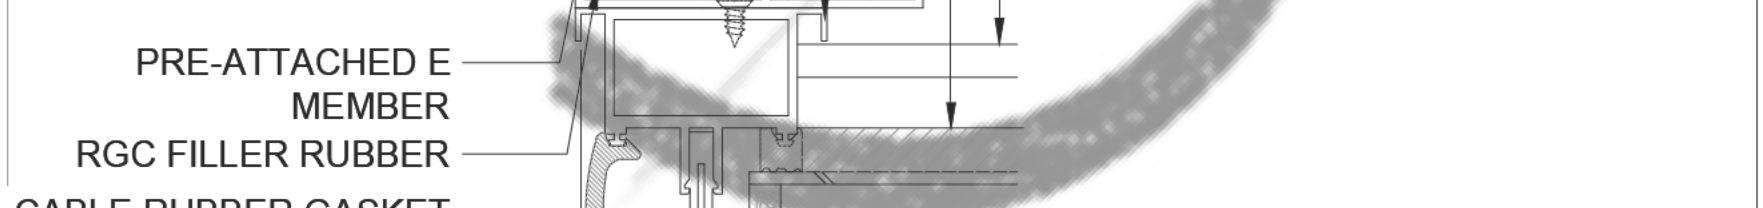

*9 1/8"




*9 1/8"

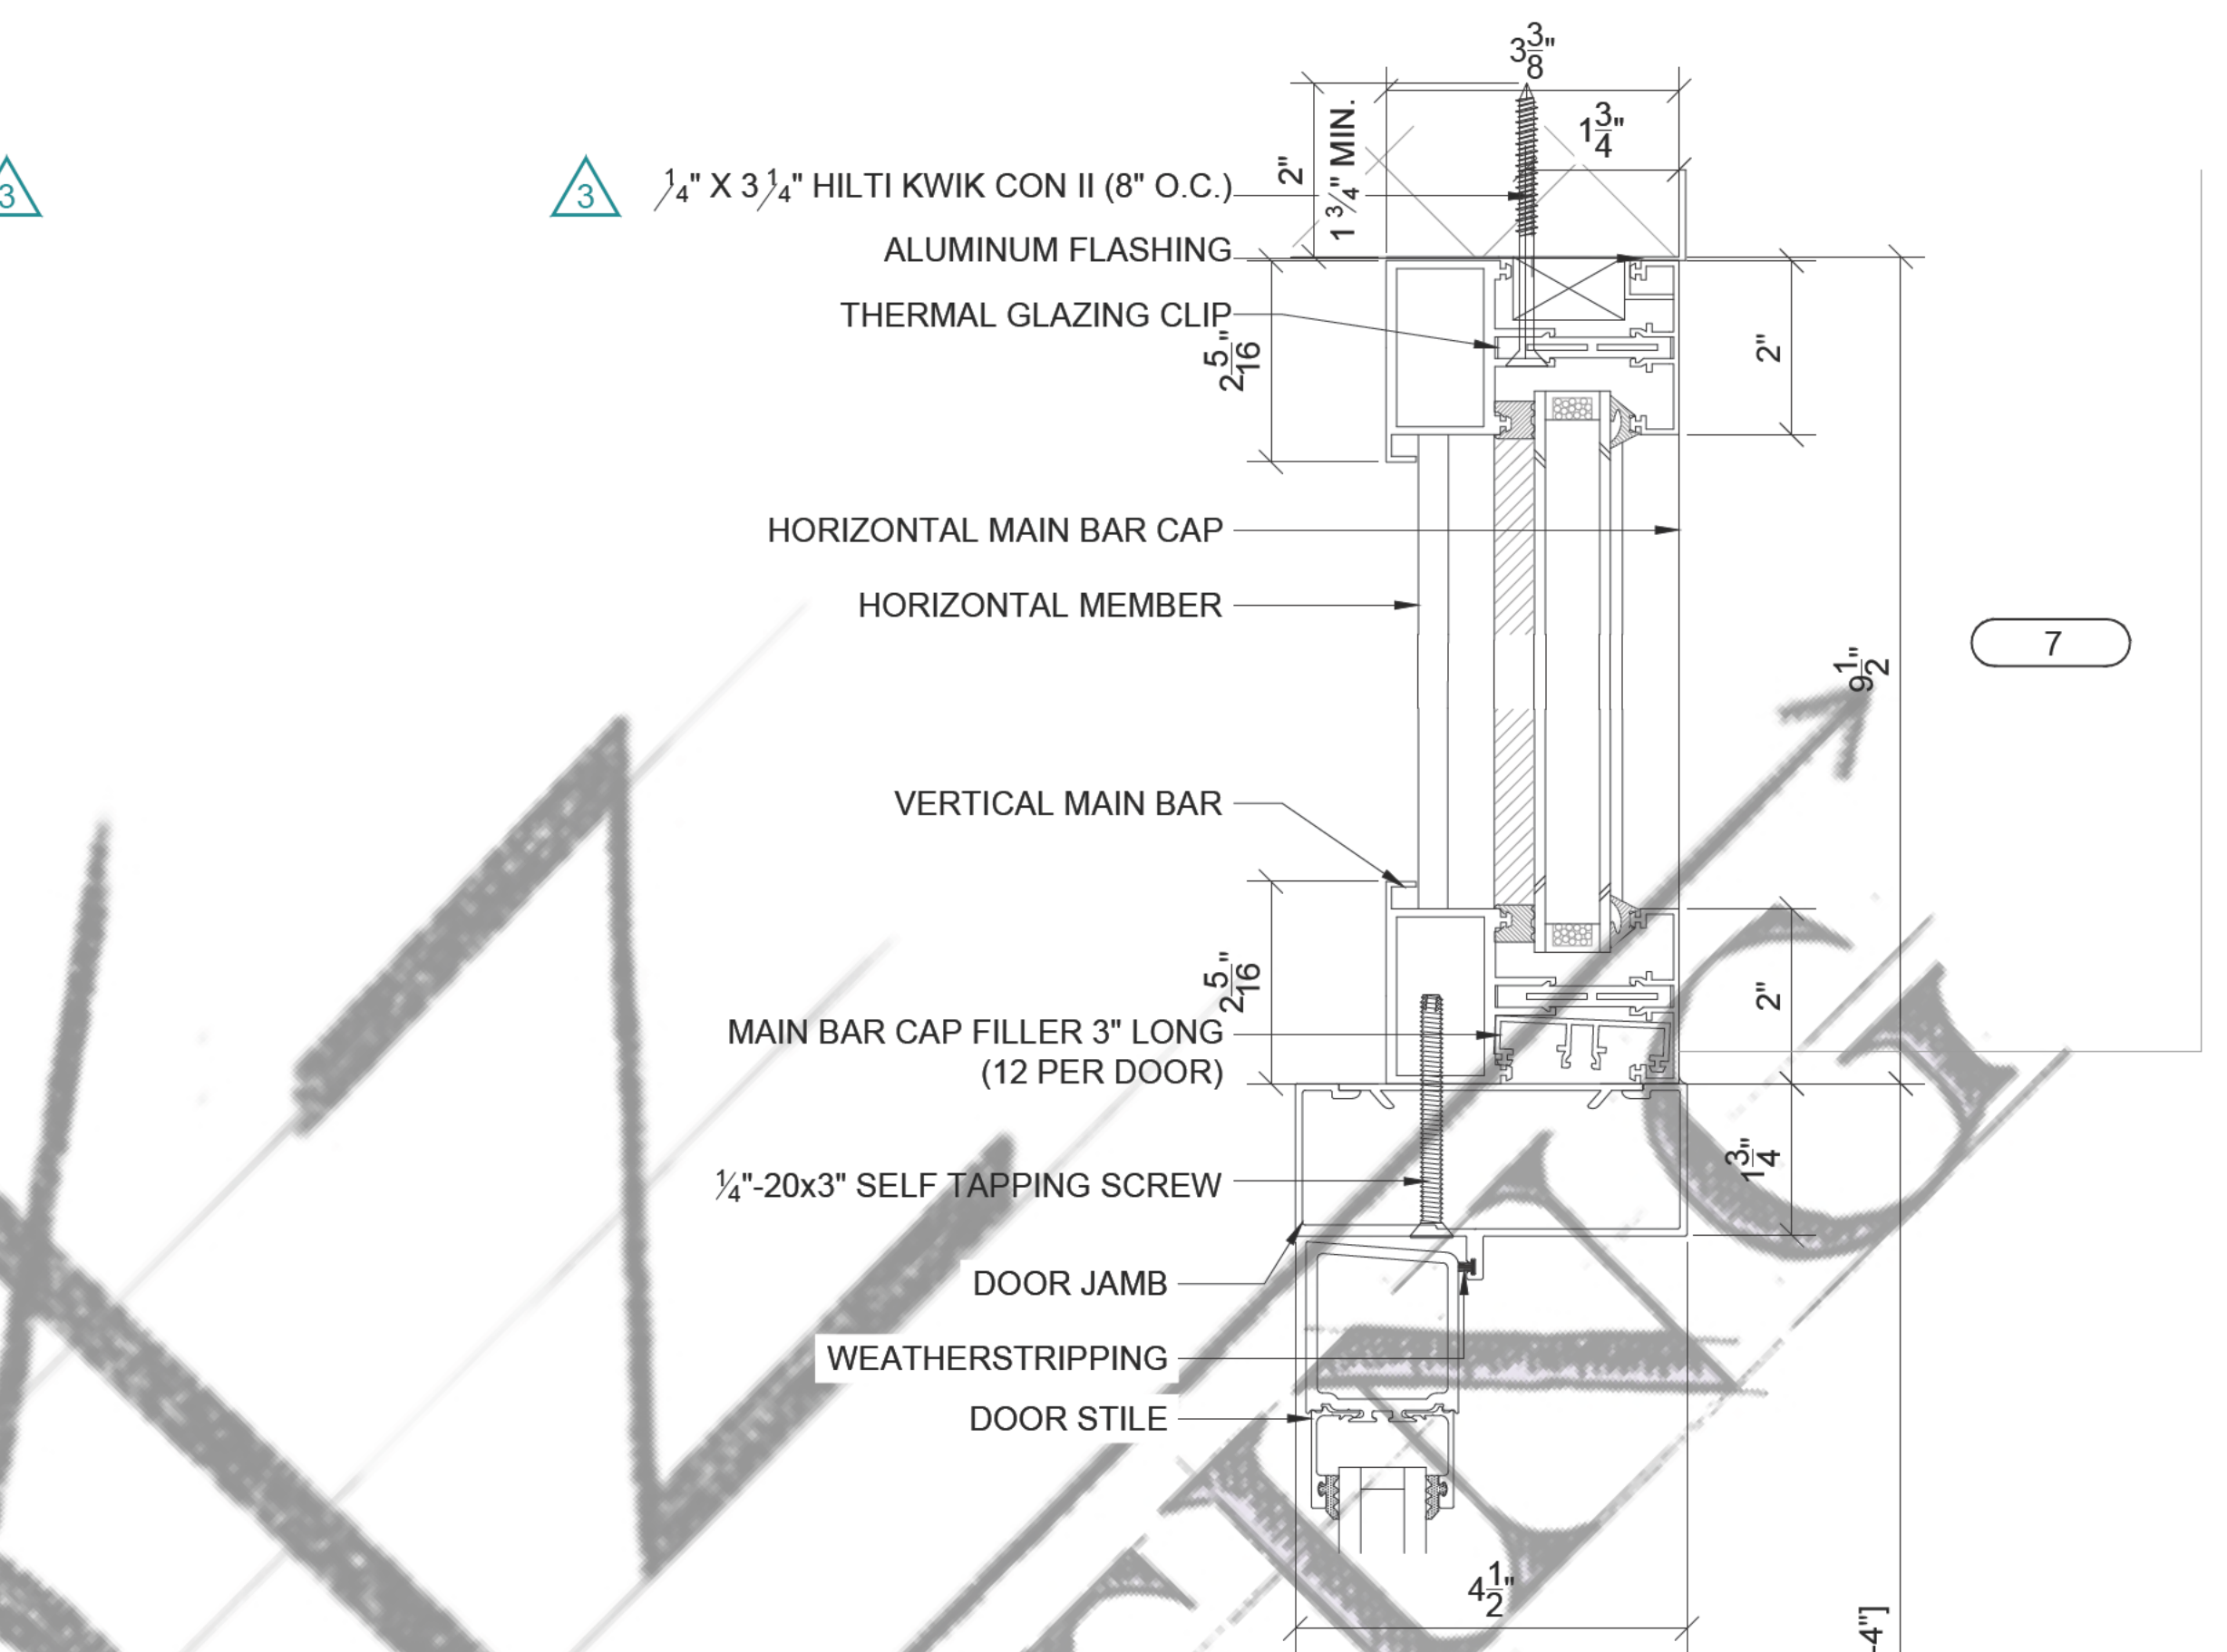

*40" [3'-4"]



*40" [3'-4"]

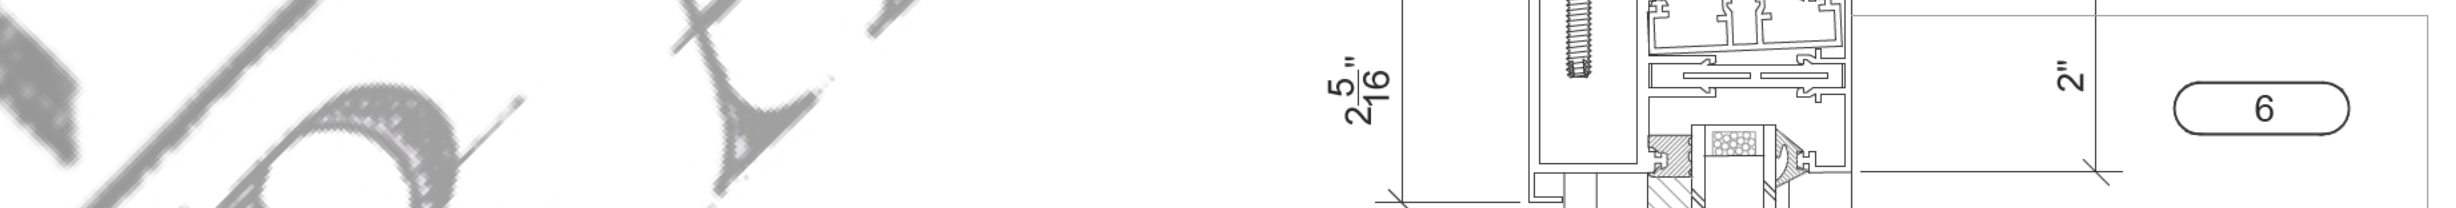


*9 1/8"




*9 1/8"




*9 1/8"

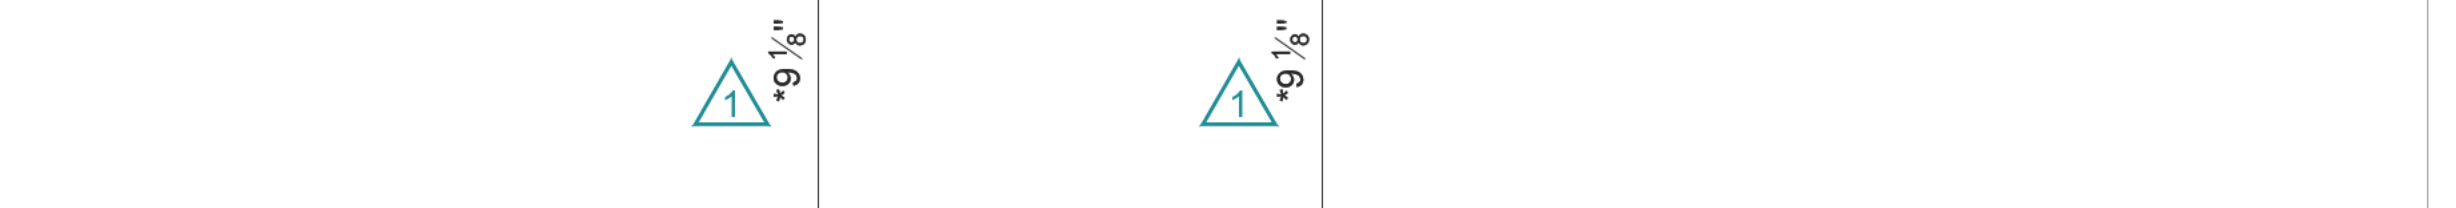


*9 1/8"

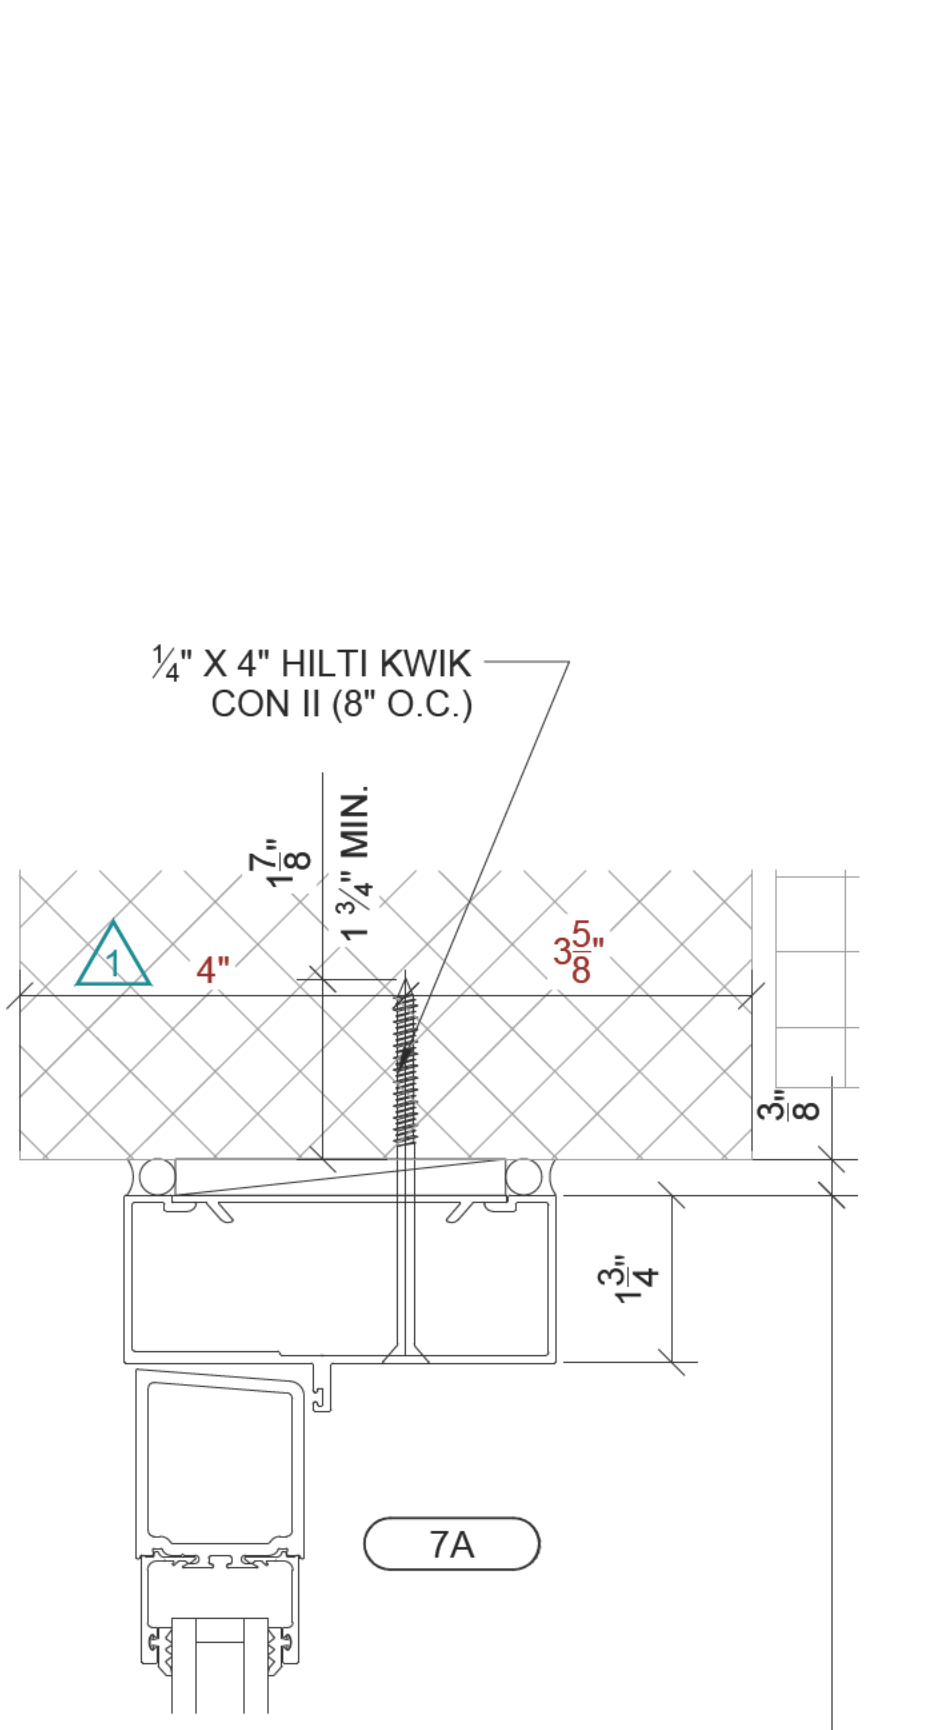


*40" [3'-4"]

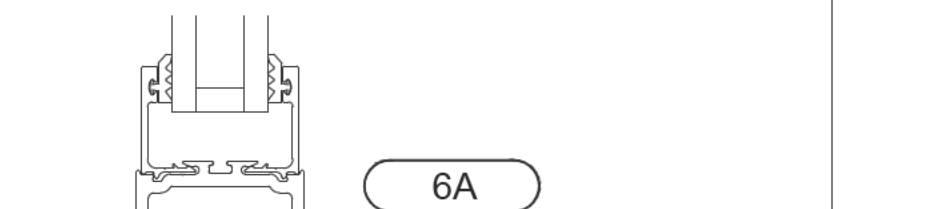

*40" [3'-4"]

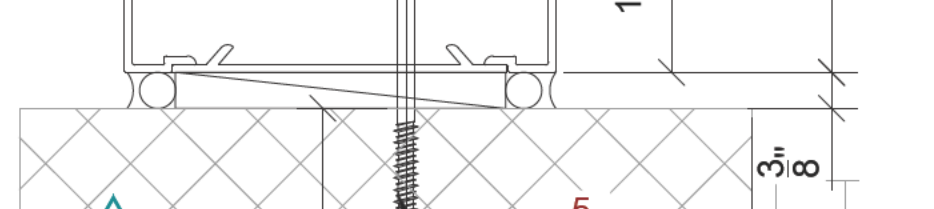

*40" [3'-4"]

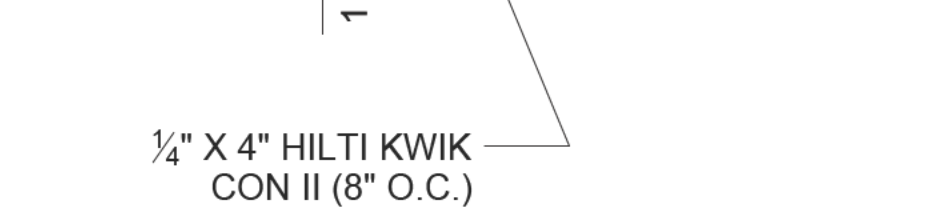

*40" [3'-4"]

TITLE:	PLAN DETAILS
SCALE:	6" = 1'-0"
SHEET #:	400

SAMPLE DRAWINGS