


3A GLASS PARTITION LAYOUT ENLARGED PLAN SCALE: 1/2" = 1'-0"

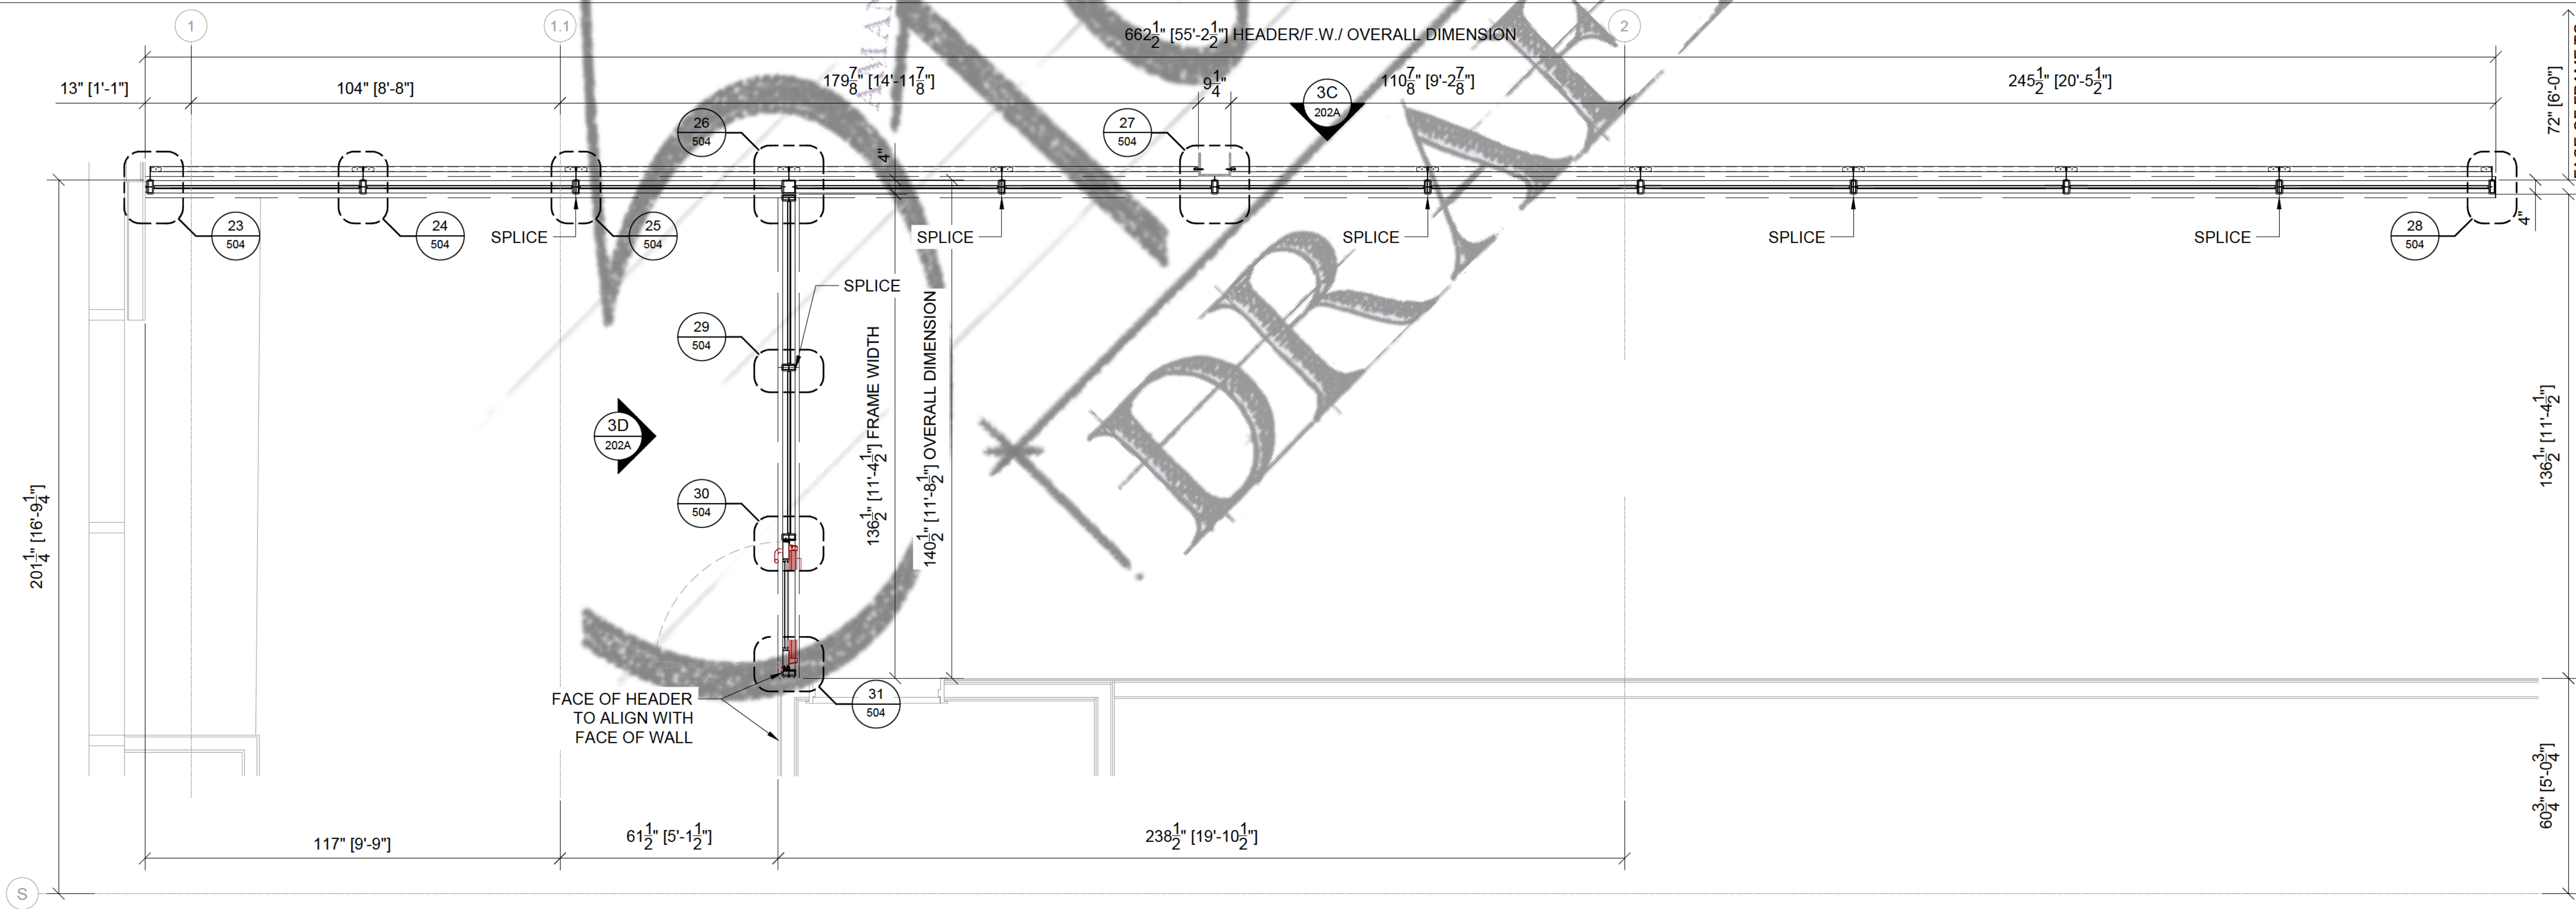


3B GLASS PARTITION ENLARGED PLAN SCALE: 1/2" = 1'-0"


SAMPLE DRAWINGS

TITLE:	ELEVATIONS AND PLANS
SCALE:	1/2" = 1'-0"
SHEET #:	202


1 SECTION VIEW DETAIL

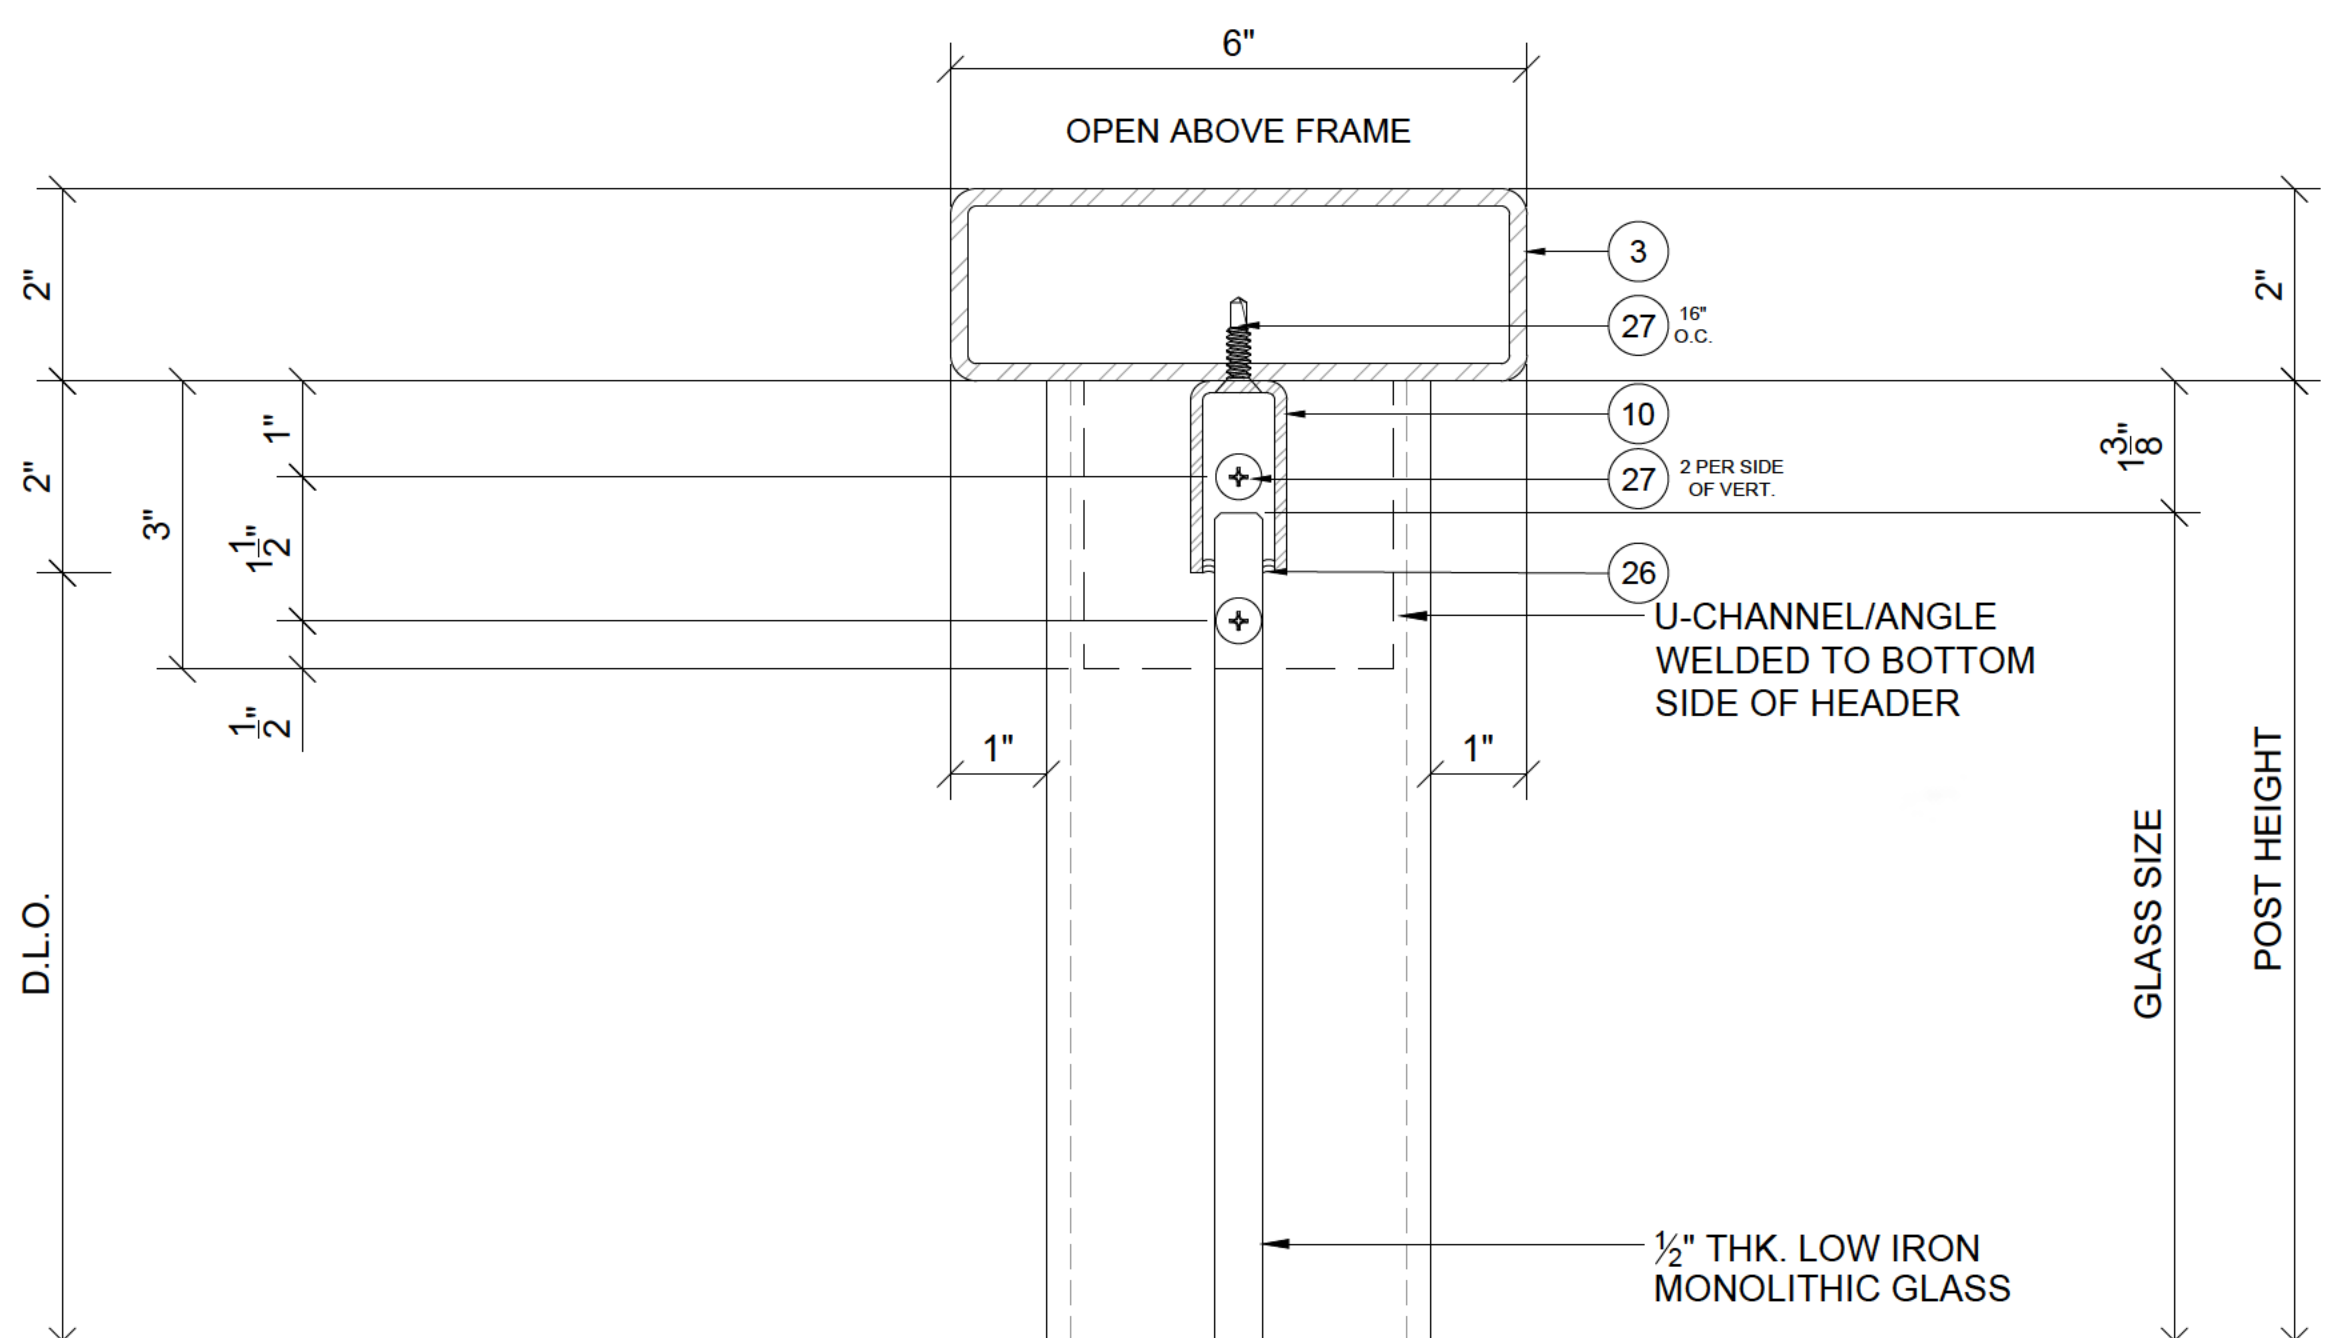


3 SECTION VIEW DETAIL

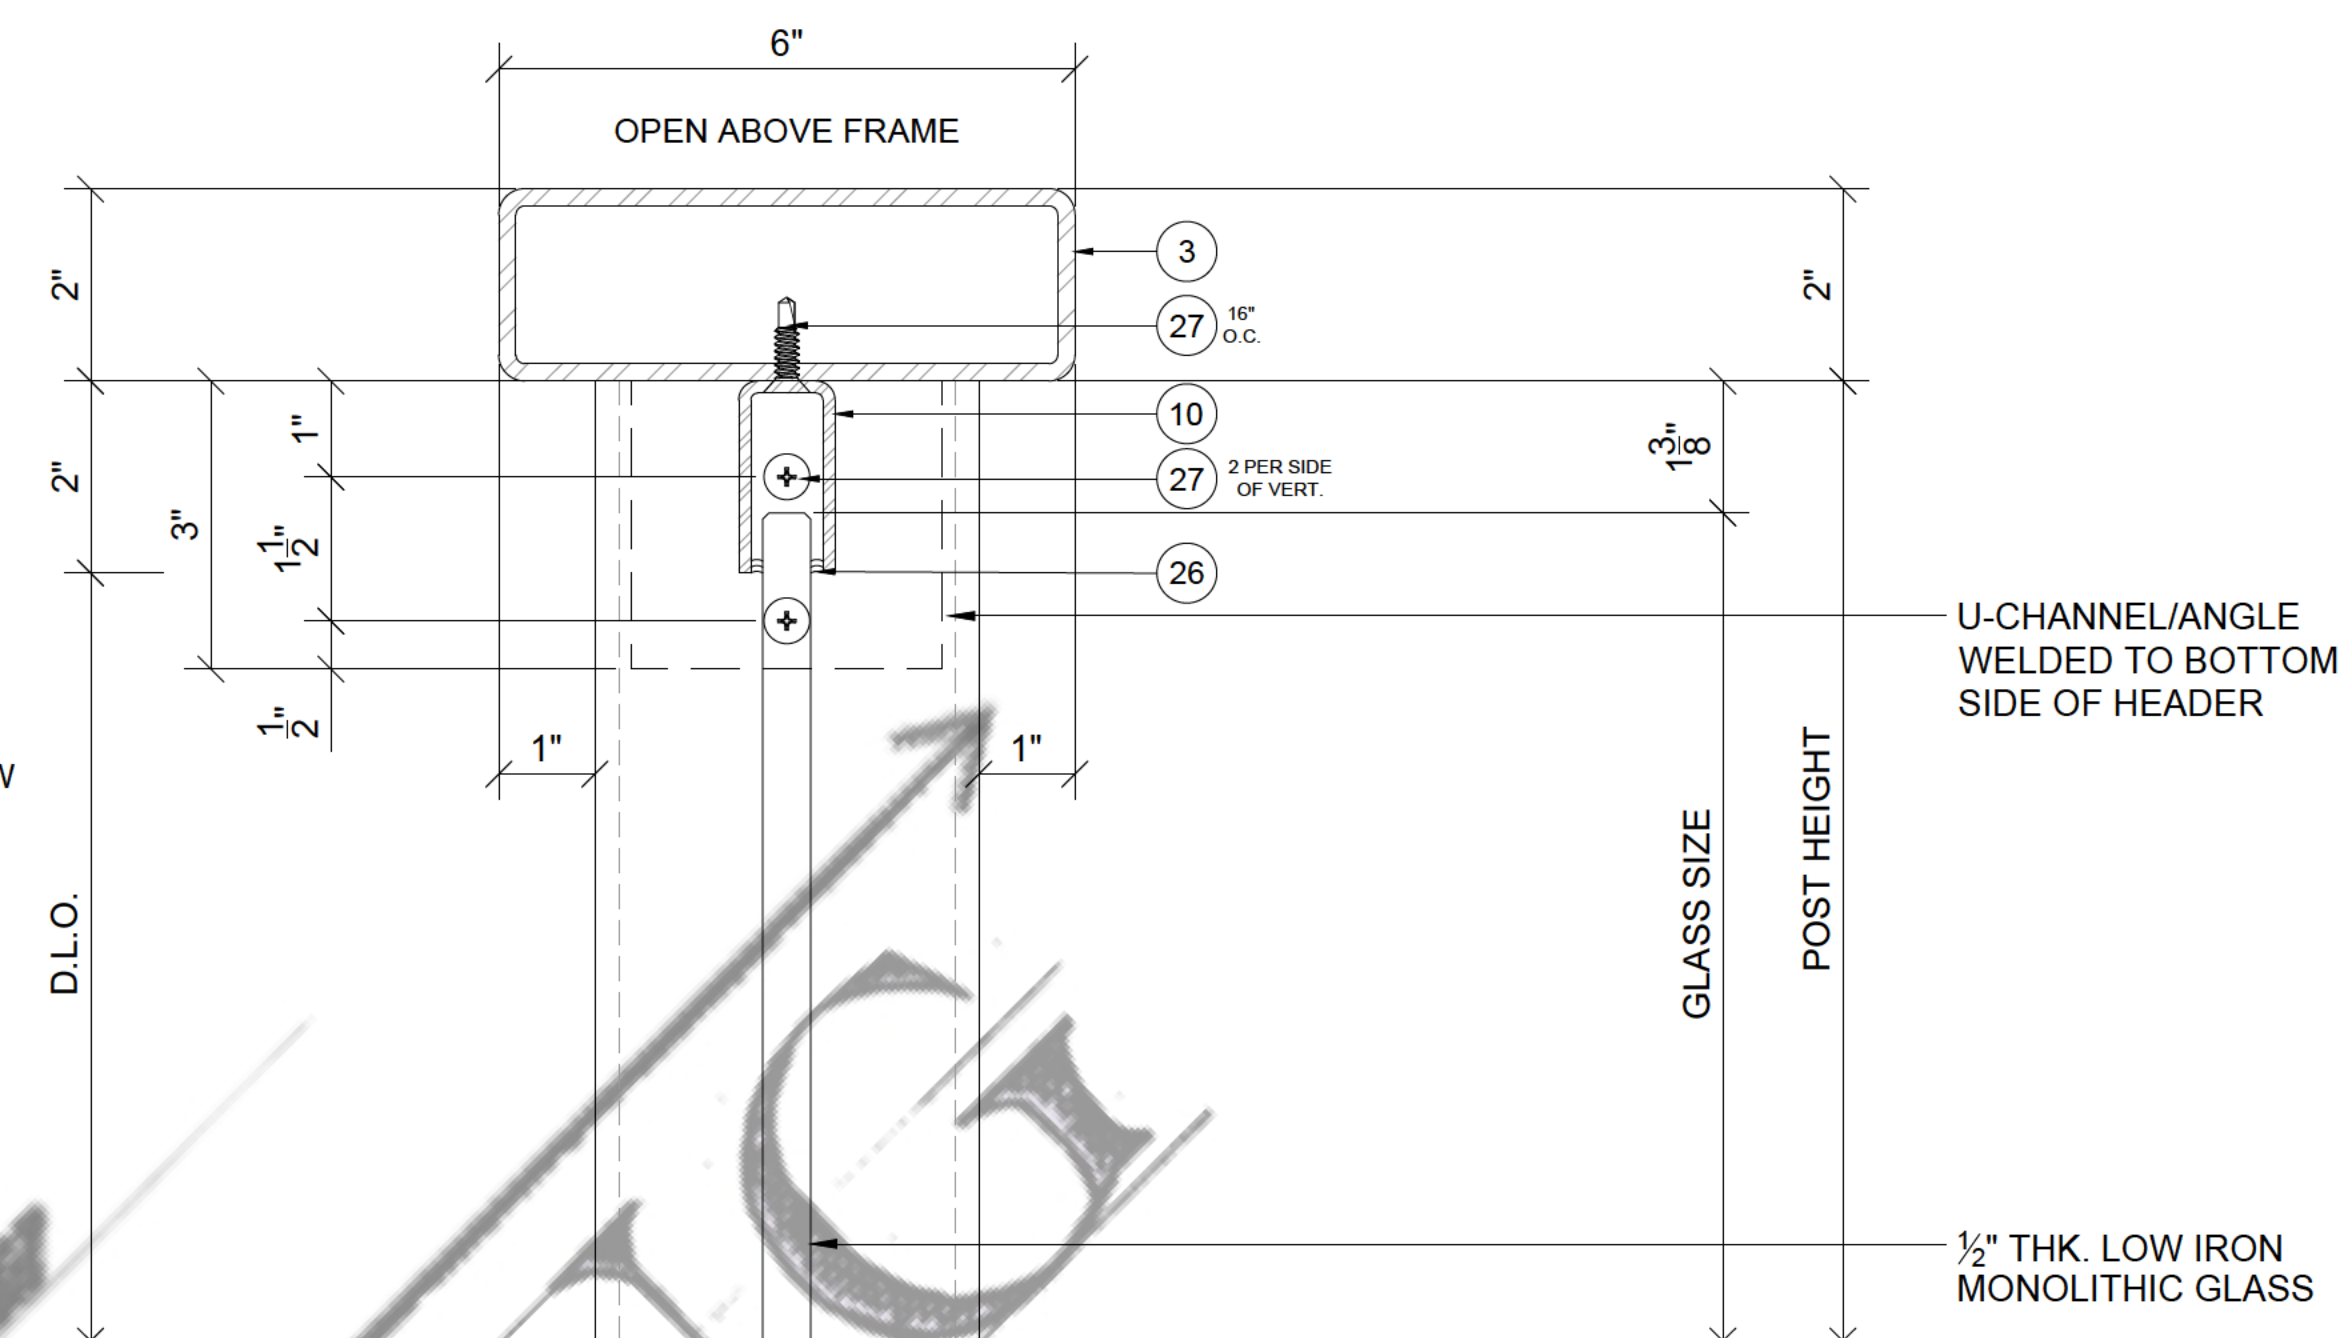

2 SECTION VIEW DETAIL






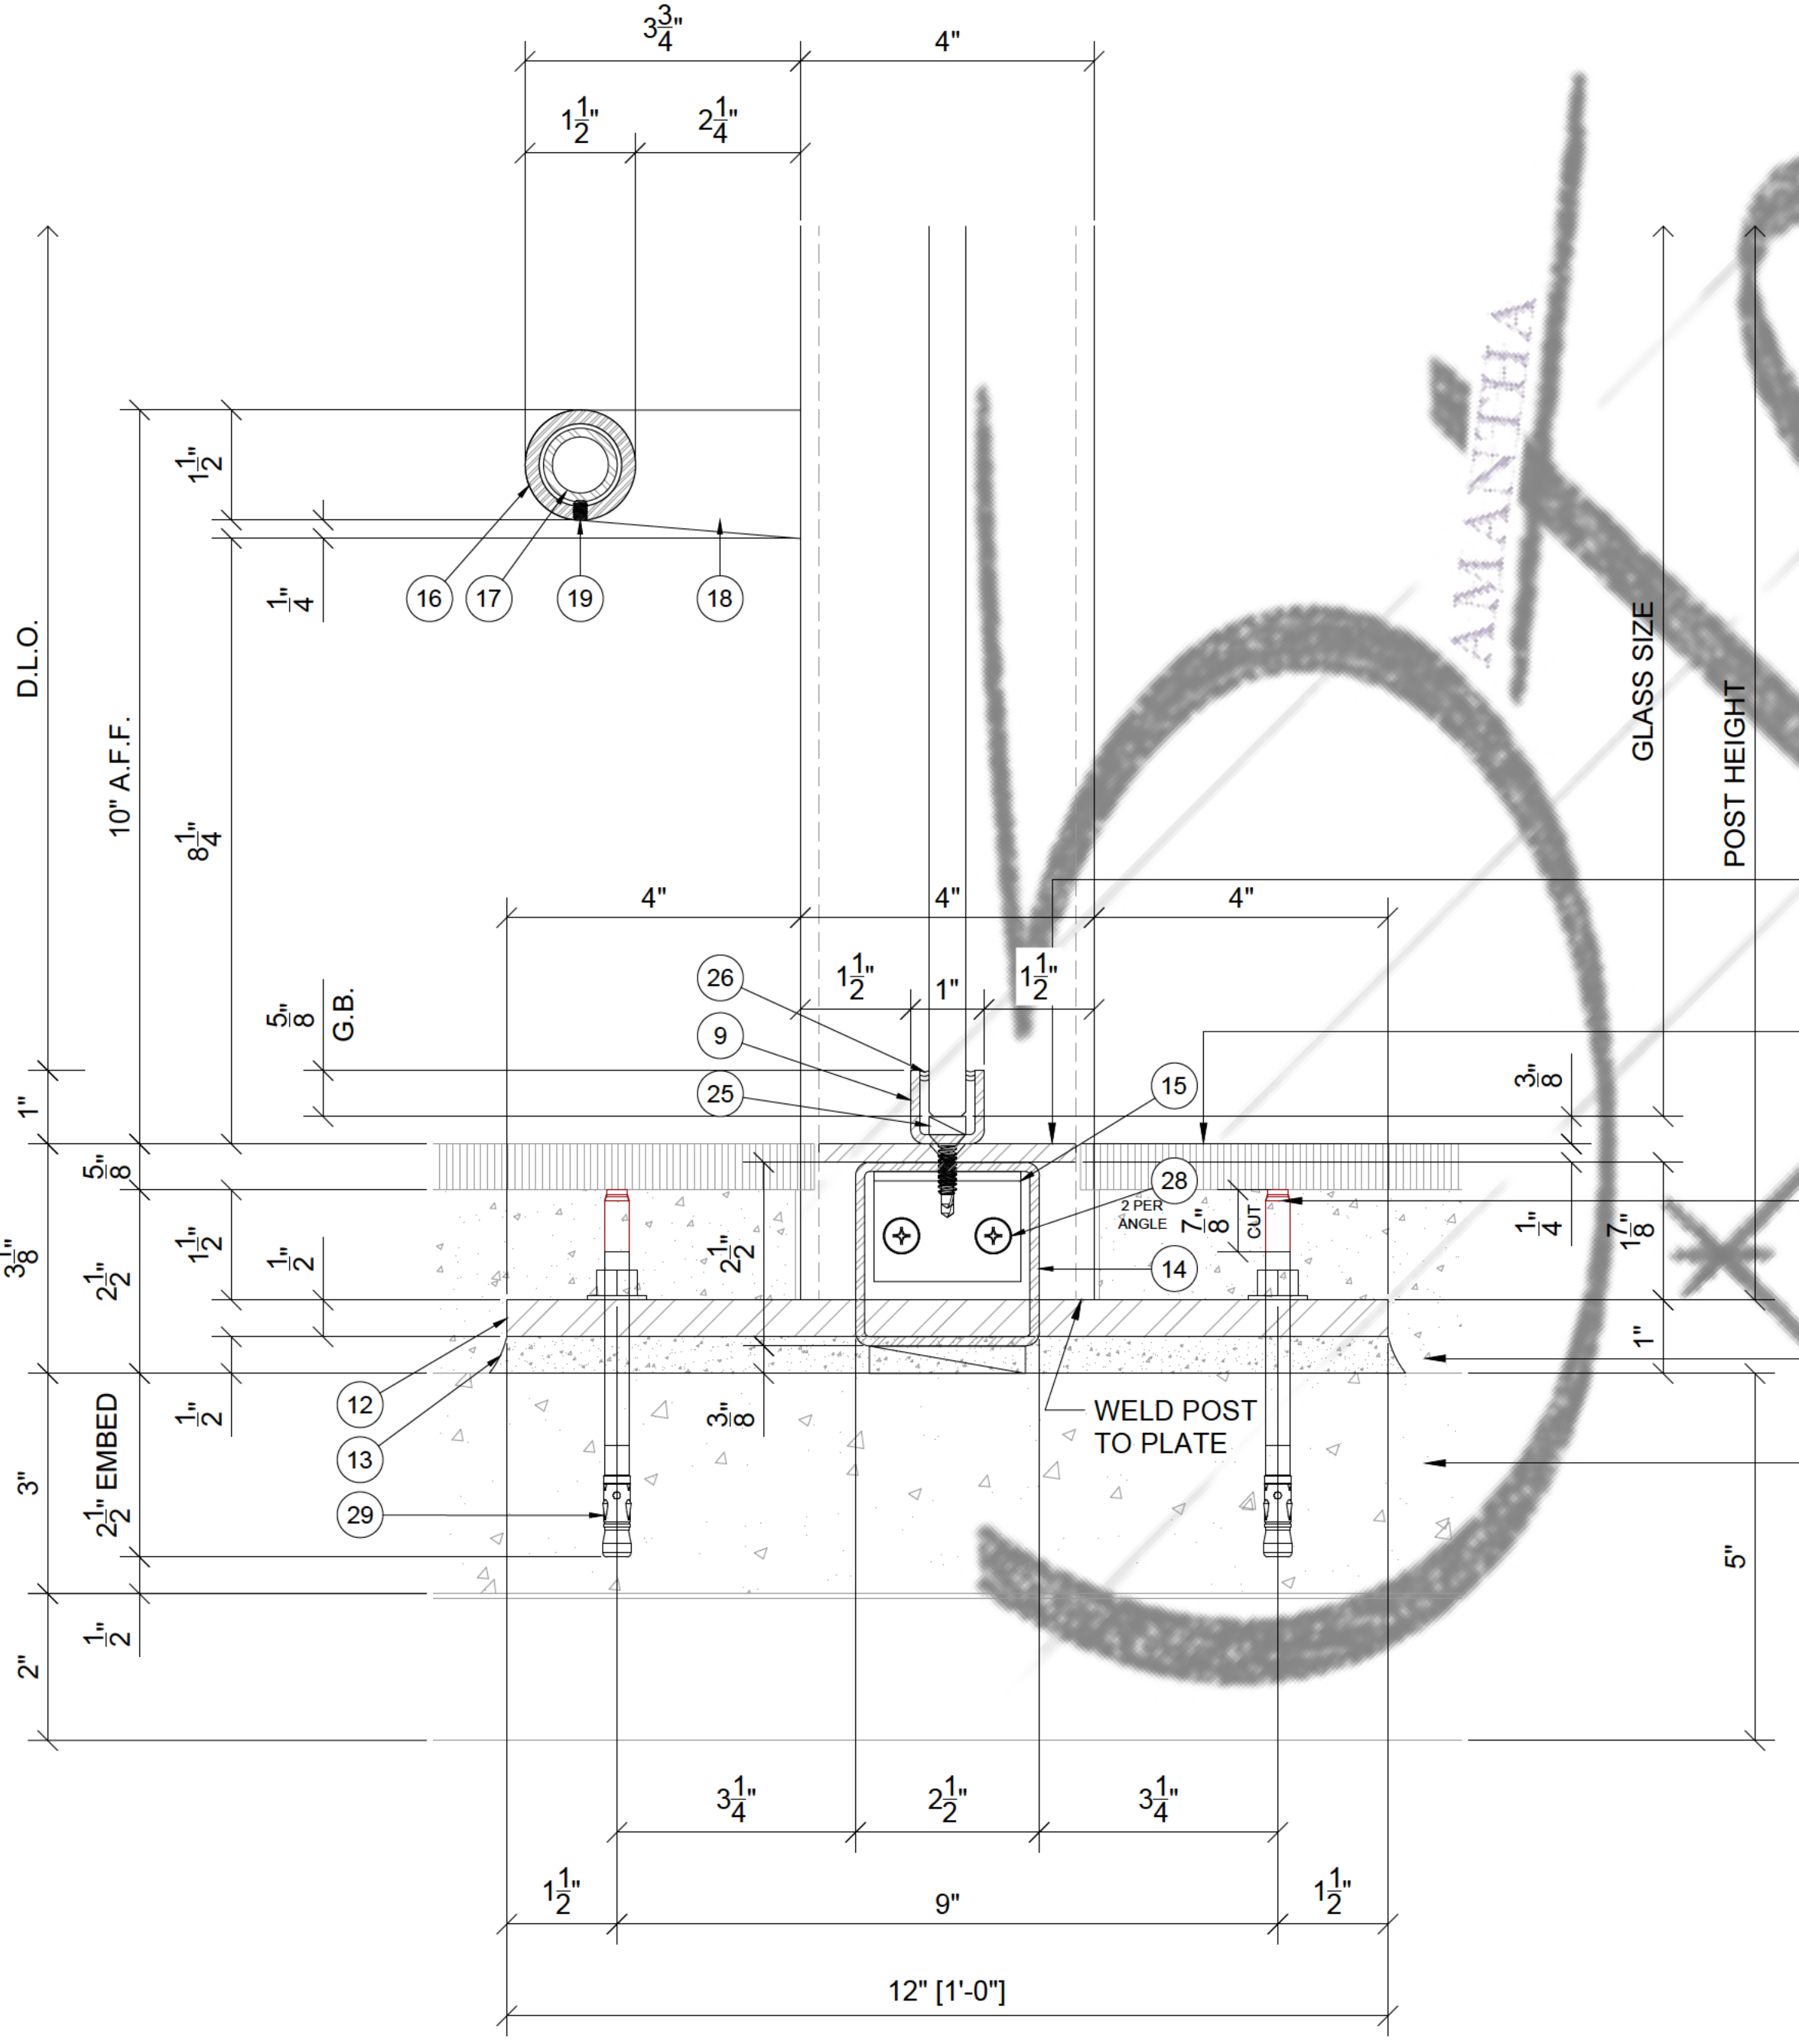


4 SECTION VIEW DETAIL

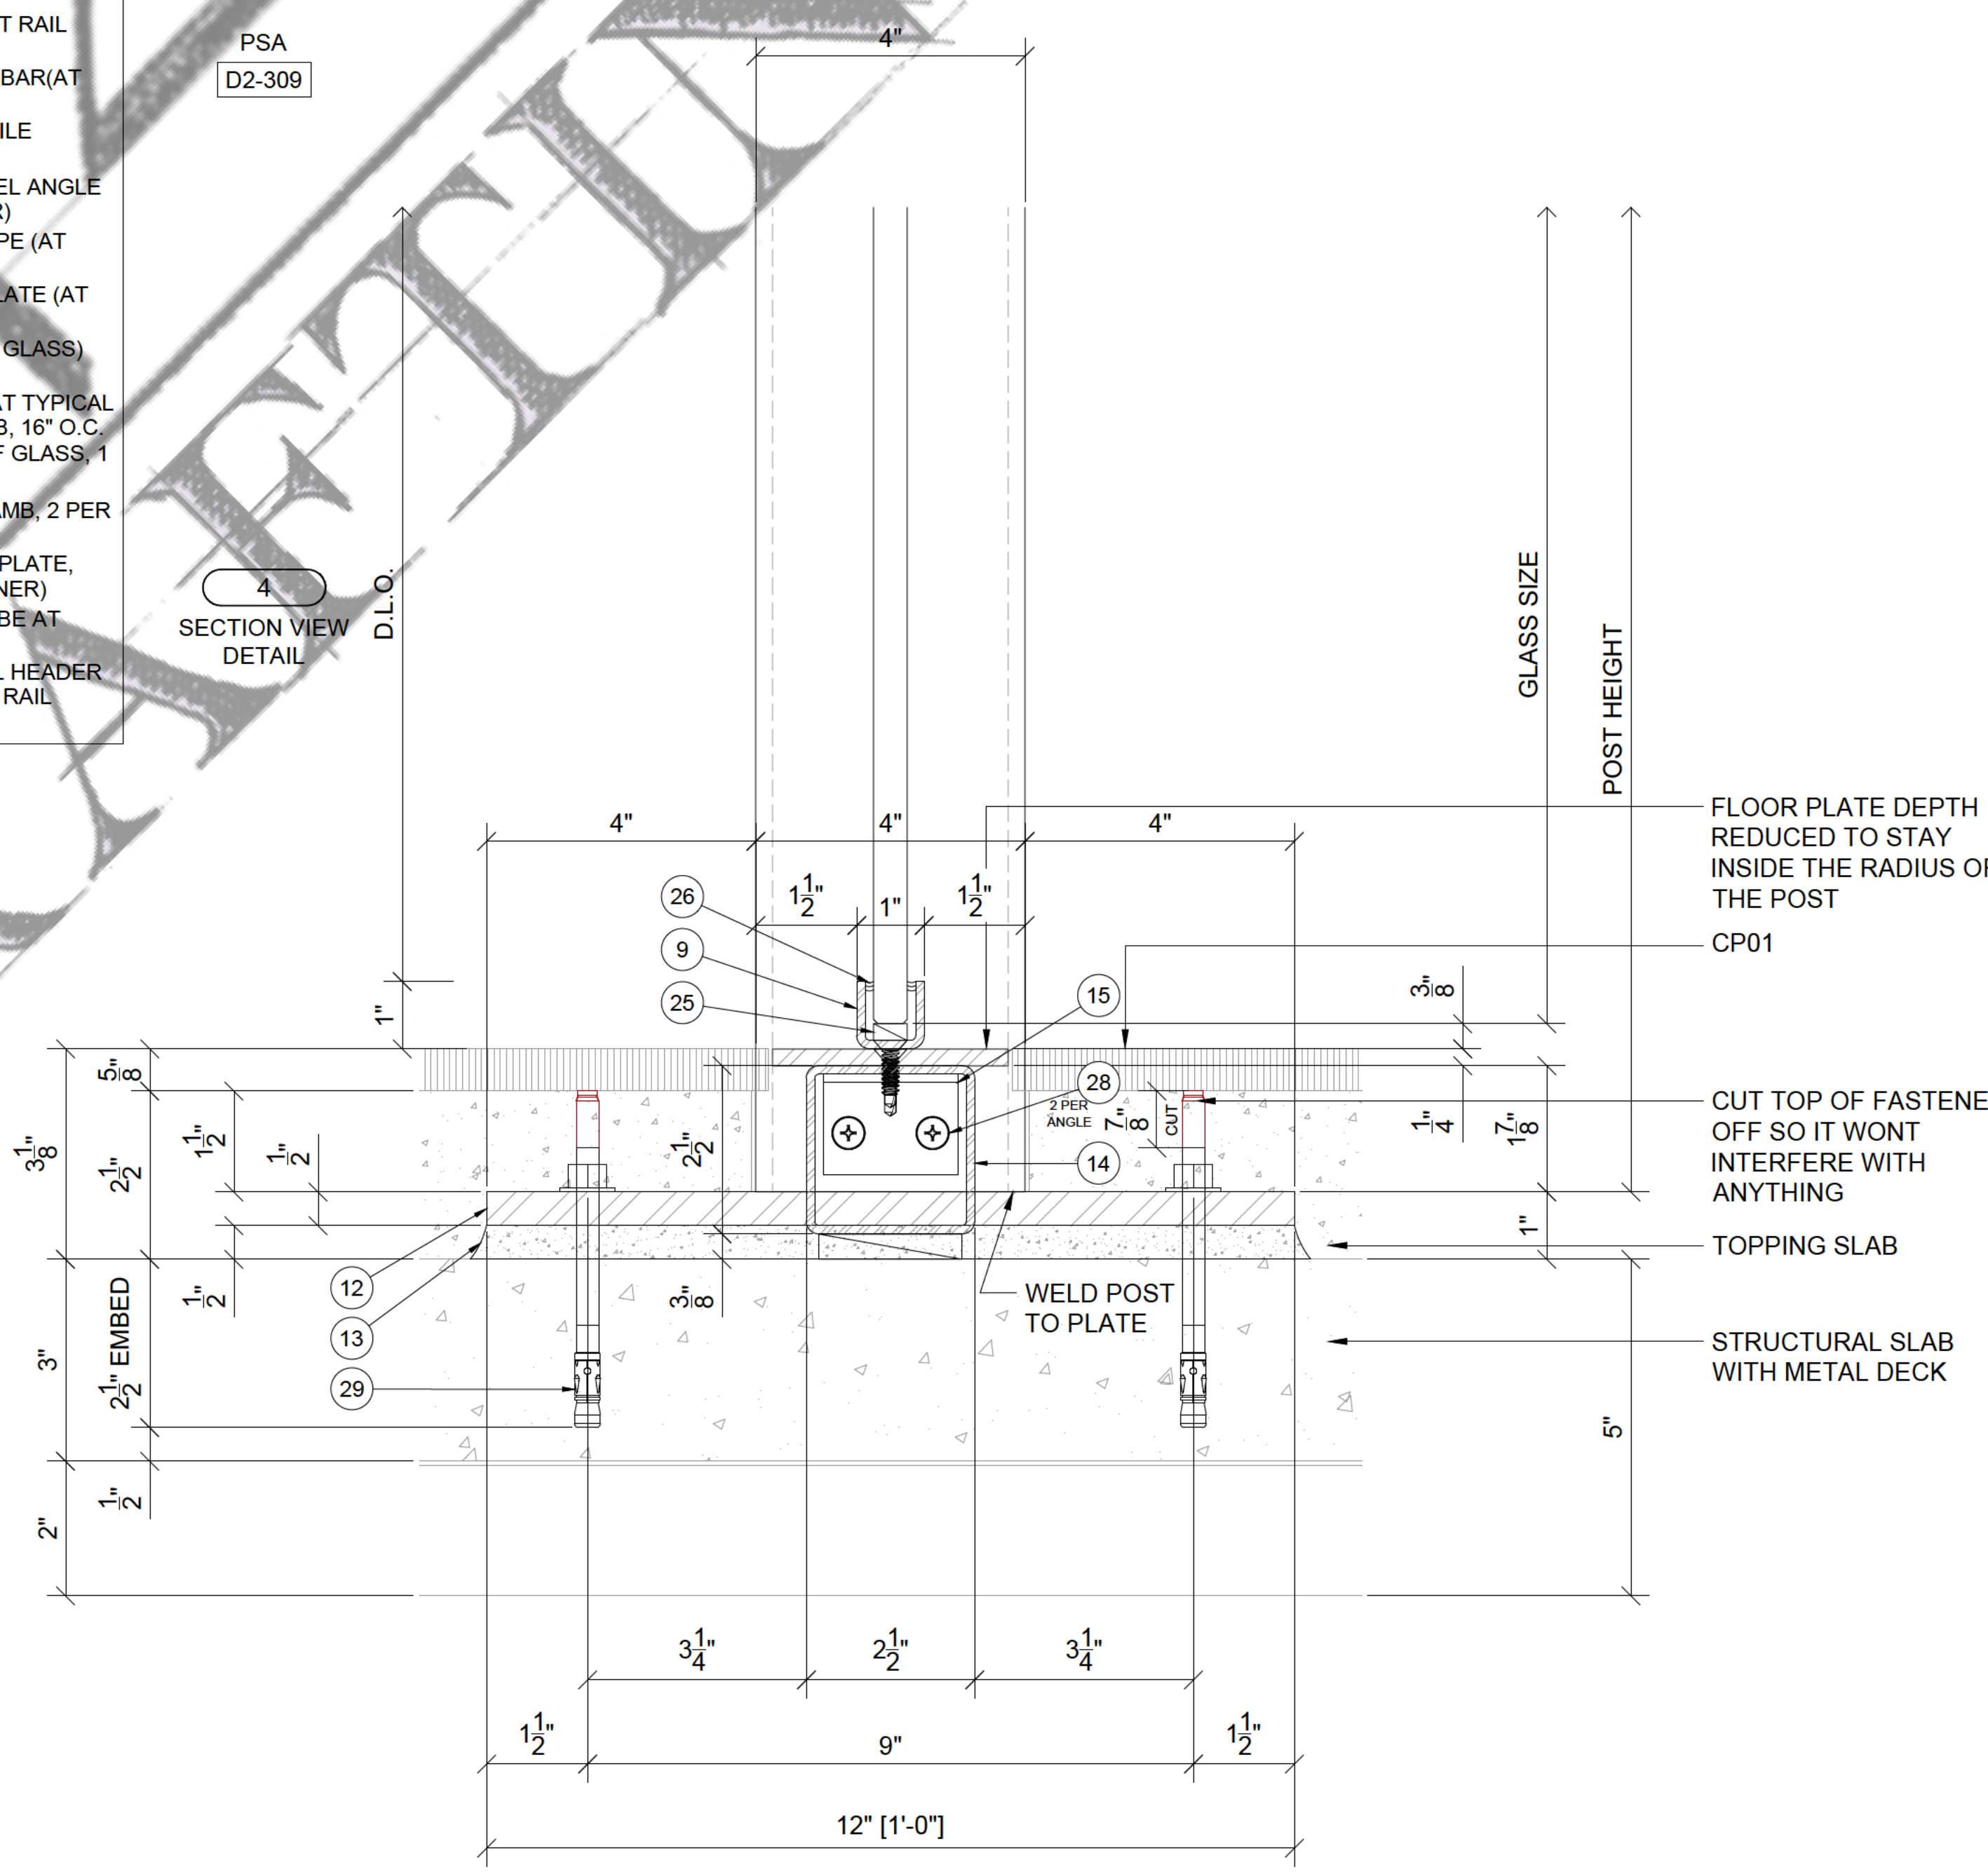







1. 2" x 4" x 1/4" 304 STAINLESS STEEL VERTICAL POST
2. 4" x 4" x 1/4" 304 STAINLESS STEEL VERTICAL POST
3. 2" x 6" x 3/16" 304 STAINLESS STEEL HEADER
4. HEADER END CAP 304 STAINLESS STEEL
5. 1 1/2" x 5 1/2" x 1 1/2" x 7GA. 304 STAINLESS STEEL 6" LONG U-CHANNEL HEADER SPLICE
6. 1/4" THK. x 3 1/2" 304 STAINLESS STEEL FLOOR PLATE
7. 3/8" x 3" x 7GA. 304 STAINLESS STEEL ANGLE (3 1/4" LONG)
- 7.1. 3/8" x 1 1/2" x 7GA. 304 STAINLESS STEEL ANGLE (3 1/2" LONG TYP. 3" MITERED AT 90° CORNER) (AT CHAPEL)
8. 3" x 1 3/8" x 3" x 7GA. 304 STAINLESS STEEL U-CHANNEL (3 1/4" LONG)
- 8.1. 1 1/2" x 1 3/8" x 1 1/2" x 7GA. 304 STAINLESS STEEL U-CHANNEL 3 3/8" LONG (AT CHAPEL)
9. 1" x 1" x 1" x 3/16" THK. 304 STAINLESS STEEL U-CHANNEL (BTM. OF GLASS)
10. 2" x 1" x 2" x 3/16" THK. 304 STAINLESS STEEL U-CHANNEL (T.O. GLASS)
11. 7/16" x 3" x 7/16" x 16 GA. 304 STAINLESS STEEL (JAMB TRIM AT WALL)
12. 12" x 10" x 1/2" THK. 304 STAINLESS STEEL POST MOUNTING PLATE
13. NON-SHRINK GROUT (AT BASE PLATE) CRL KWIKSET CEMENT
14. 2 1/2" x 2 1/2" x 3/8" THK. 304 STAINLESS STEEL SQUARE TUBE (UNDER FLOOR PLATE)
15. 1 1/2" x 2 1/2" x 3/8" THK. 304 STAINLESS STEEL ANGLE 2" LONG (AT TUBE AND FLOOR PLATE)
16. 1 1/2" DIA x .188" WALL 304 STAINLESS STEEL CART RAIL
17. 1" DIA x .120" WALL 304 STAINLESS STEEL CART RAIL SPLICE
18. 1/4" THK. 304 STAINLESS STEEL PLATE (AT CART RAIL)
19. #10 SET SCREW (1 PER SIDE OF CART RAIL JOINT)
20. 1" DIA 304 STAINLESS STEEL ROUND BAR (AT GATE 61 MOUNTED TO WALL)
21. CRL ENTRANCE SERIES 550 WIDE STILE ALUMINUM DOOR
22. 3/4" x 2" x 3/8" THK. 304 STAINLESS STEEL ANGLE (DOOR STOP AT JAMBS AND HEADER)
23. 3/8" THK. x 3/8" SINGLE SIDED FOAM TAPE (AT DOOR STOP)
24. 1/4" THK. x 1" 304 STAINLESS STEEL PLATE (AT GATE 61 PARTITION)
25. 1/2" x 4" SETTING BLOCK (AT SIDELITE GLASS)
26. DOW 1199 - TRANSLUCENT SEALANT
27. 1/4" x 1" FLAT HEAD SDS (2 PER SIDE AT TYPICAL VERT., 2 ON ONLY ONE SIDE OF JAMB, 16" O.C. AT U-CHANNEL TOP AND BOTTOM OF GLASS, 1 PER SIDE AT CHAPEL VERT. POSTS)
28. 1/4" x 1" PAN HEAD SDS (16" O.C. AT JAMB, 2 PER CLIP AT TUBE AND POST)
29. 3/8" x 5" KWIK BOLT T22 CS (AT BASE PLATE, SEE NOTE ON DETAIL ABOUT FASTENER)
30. 3/4" x 4" HILTI KWIK CON II 12" O.C. (TUBE AT DOOR OPENING ONLY)
31. 1/4" x 2" HWH SDS (16" O.C. AT CHAPEL HEADER TO SOFFIT, 1 PER BAR WHERE CART RAIL MEETS PARTITION)

SAMPLE DRAWINGS

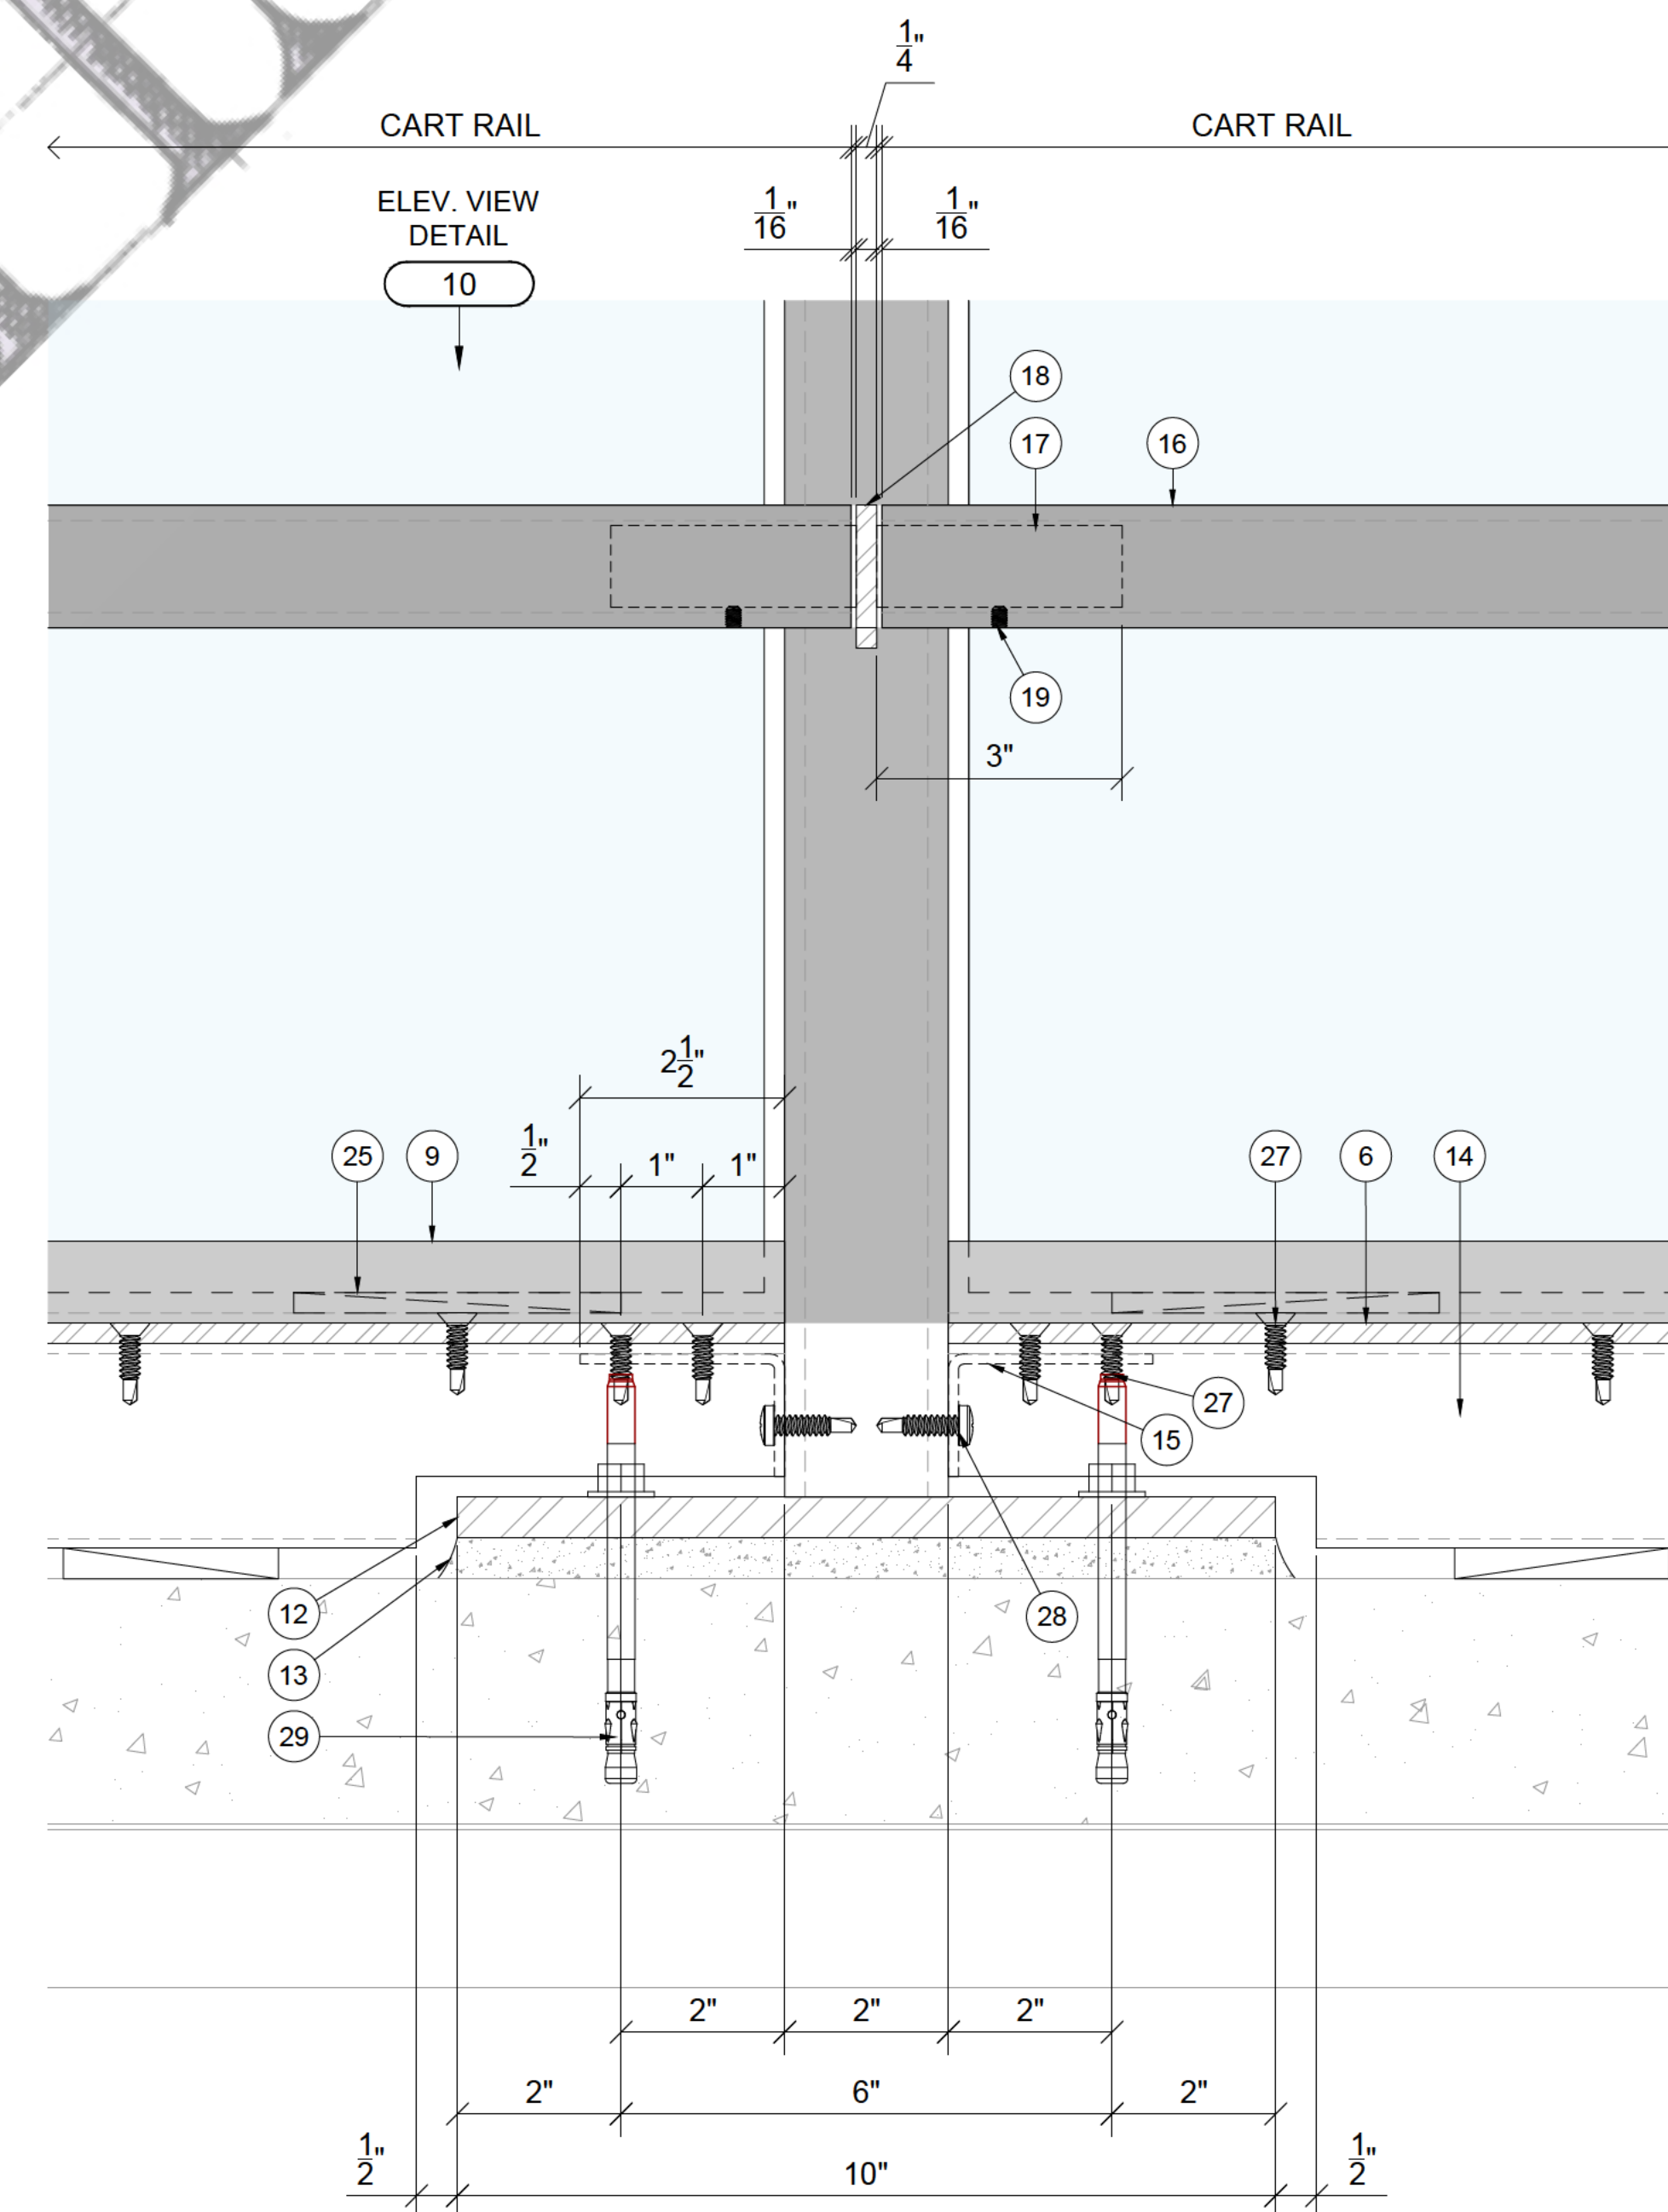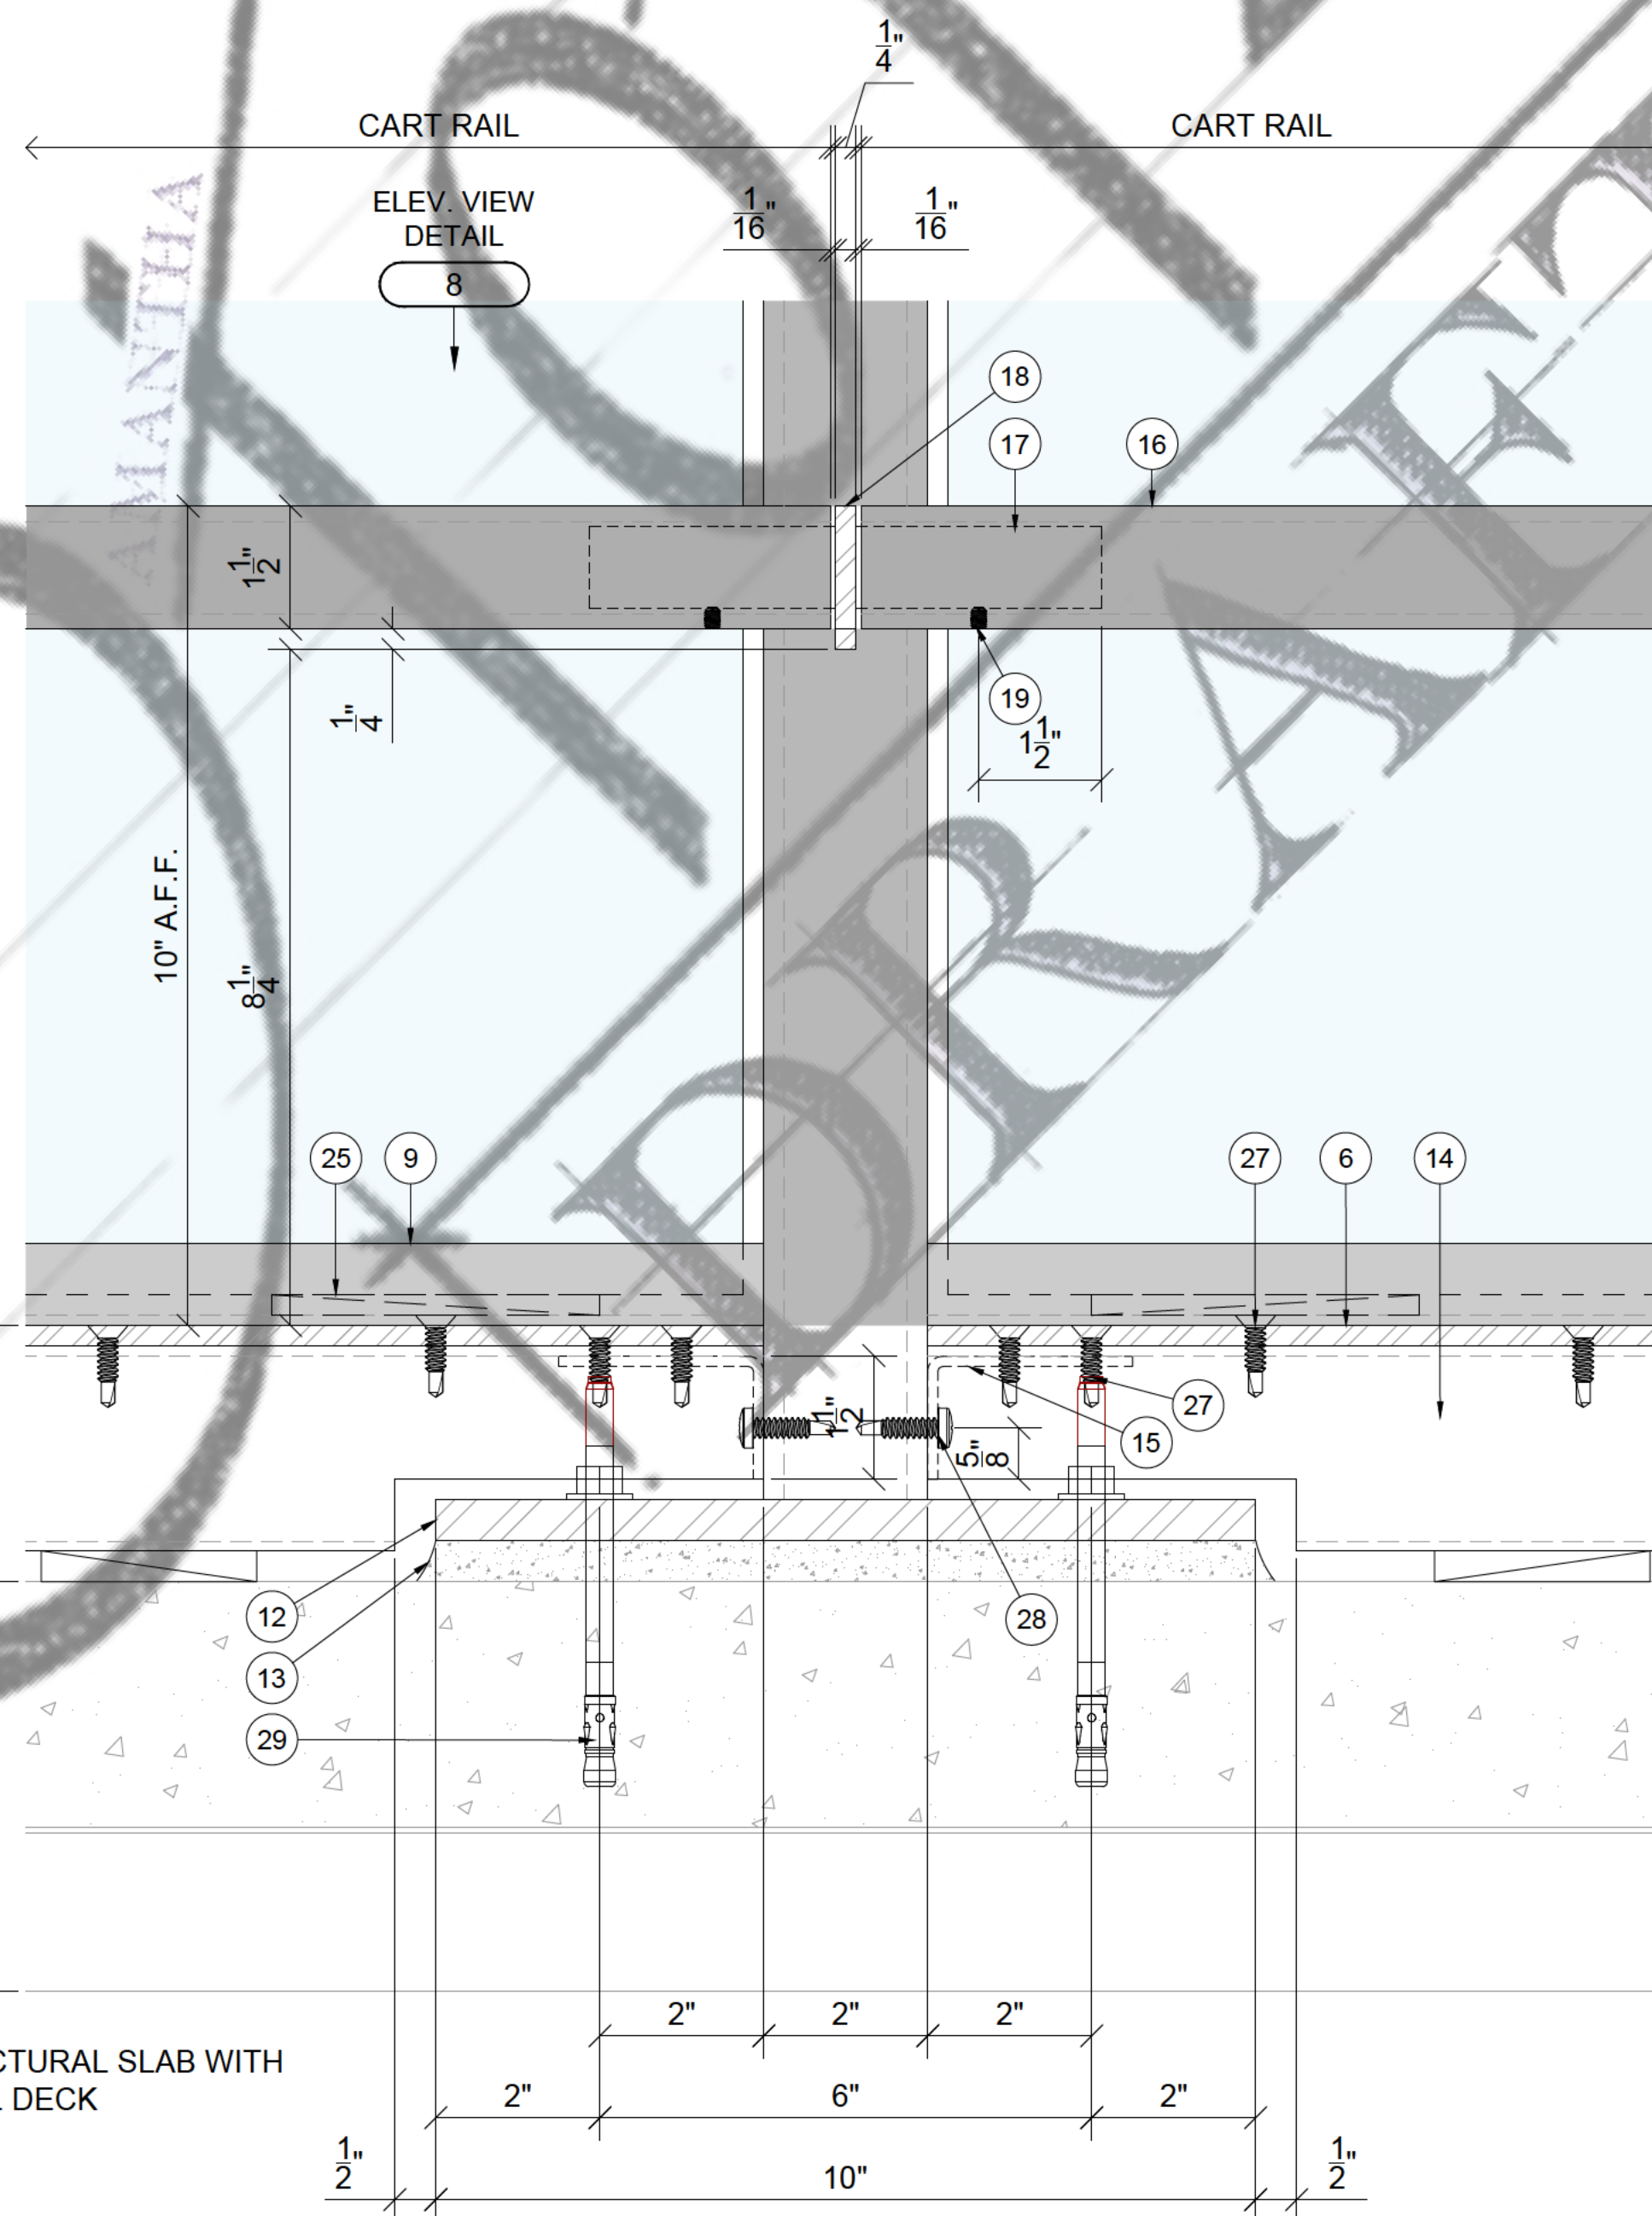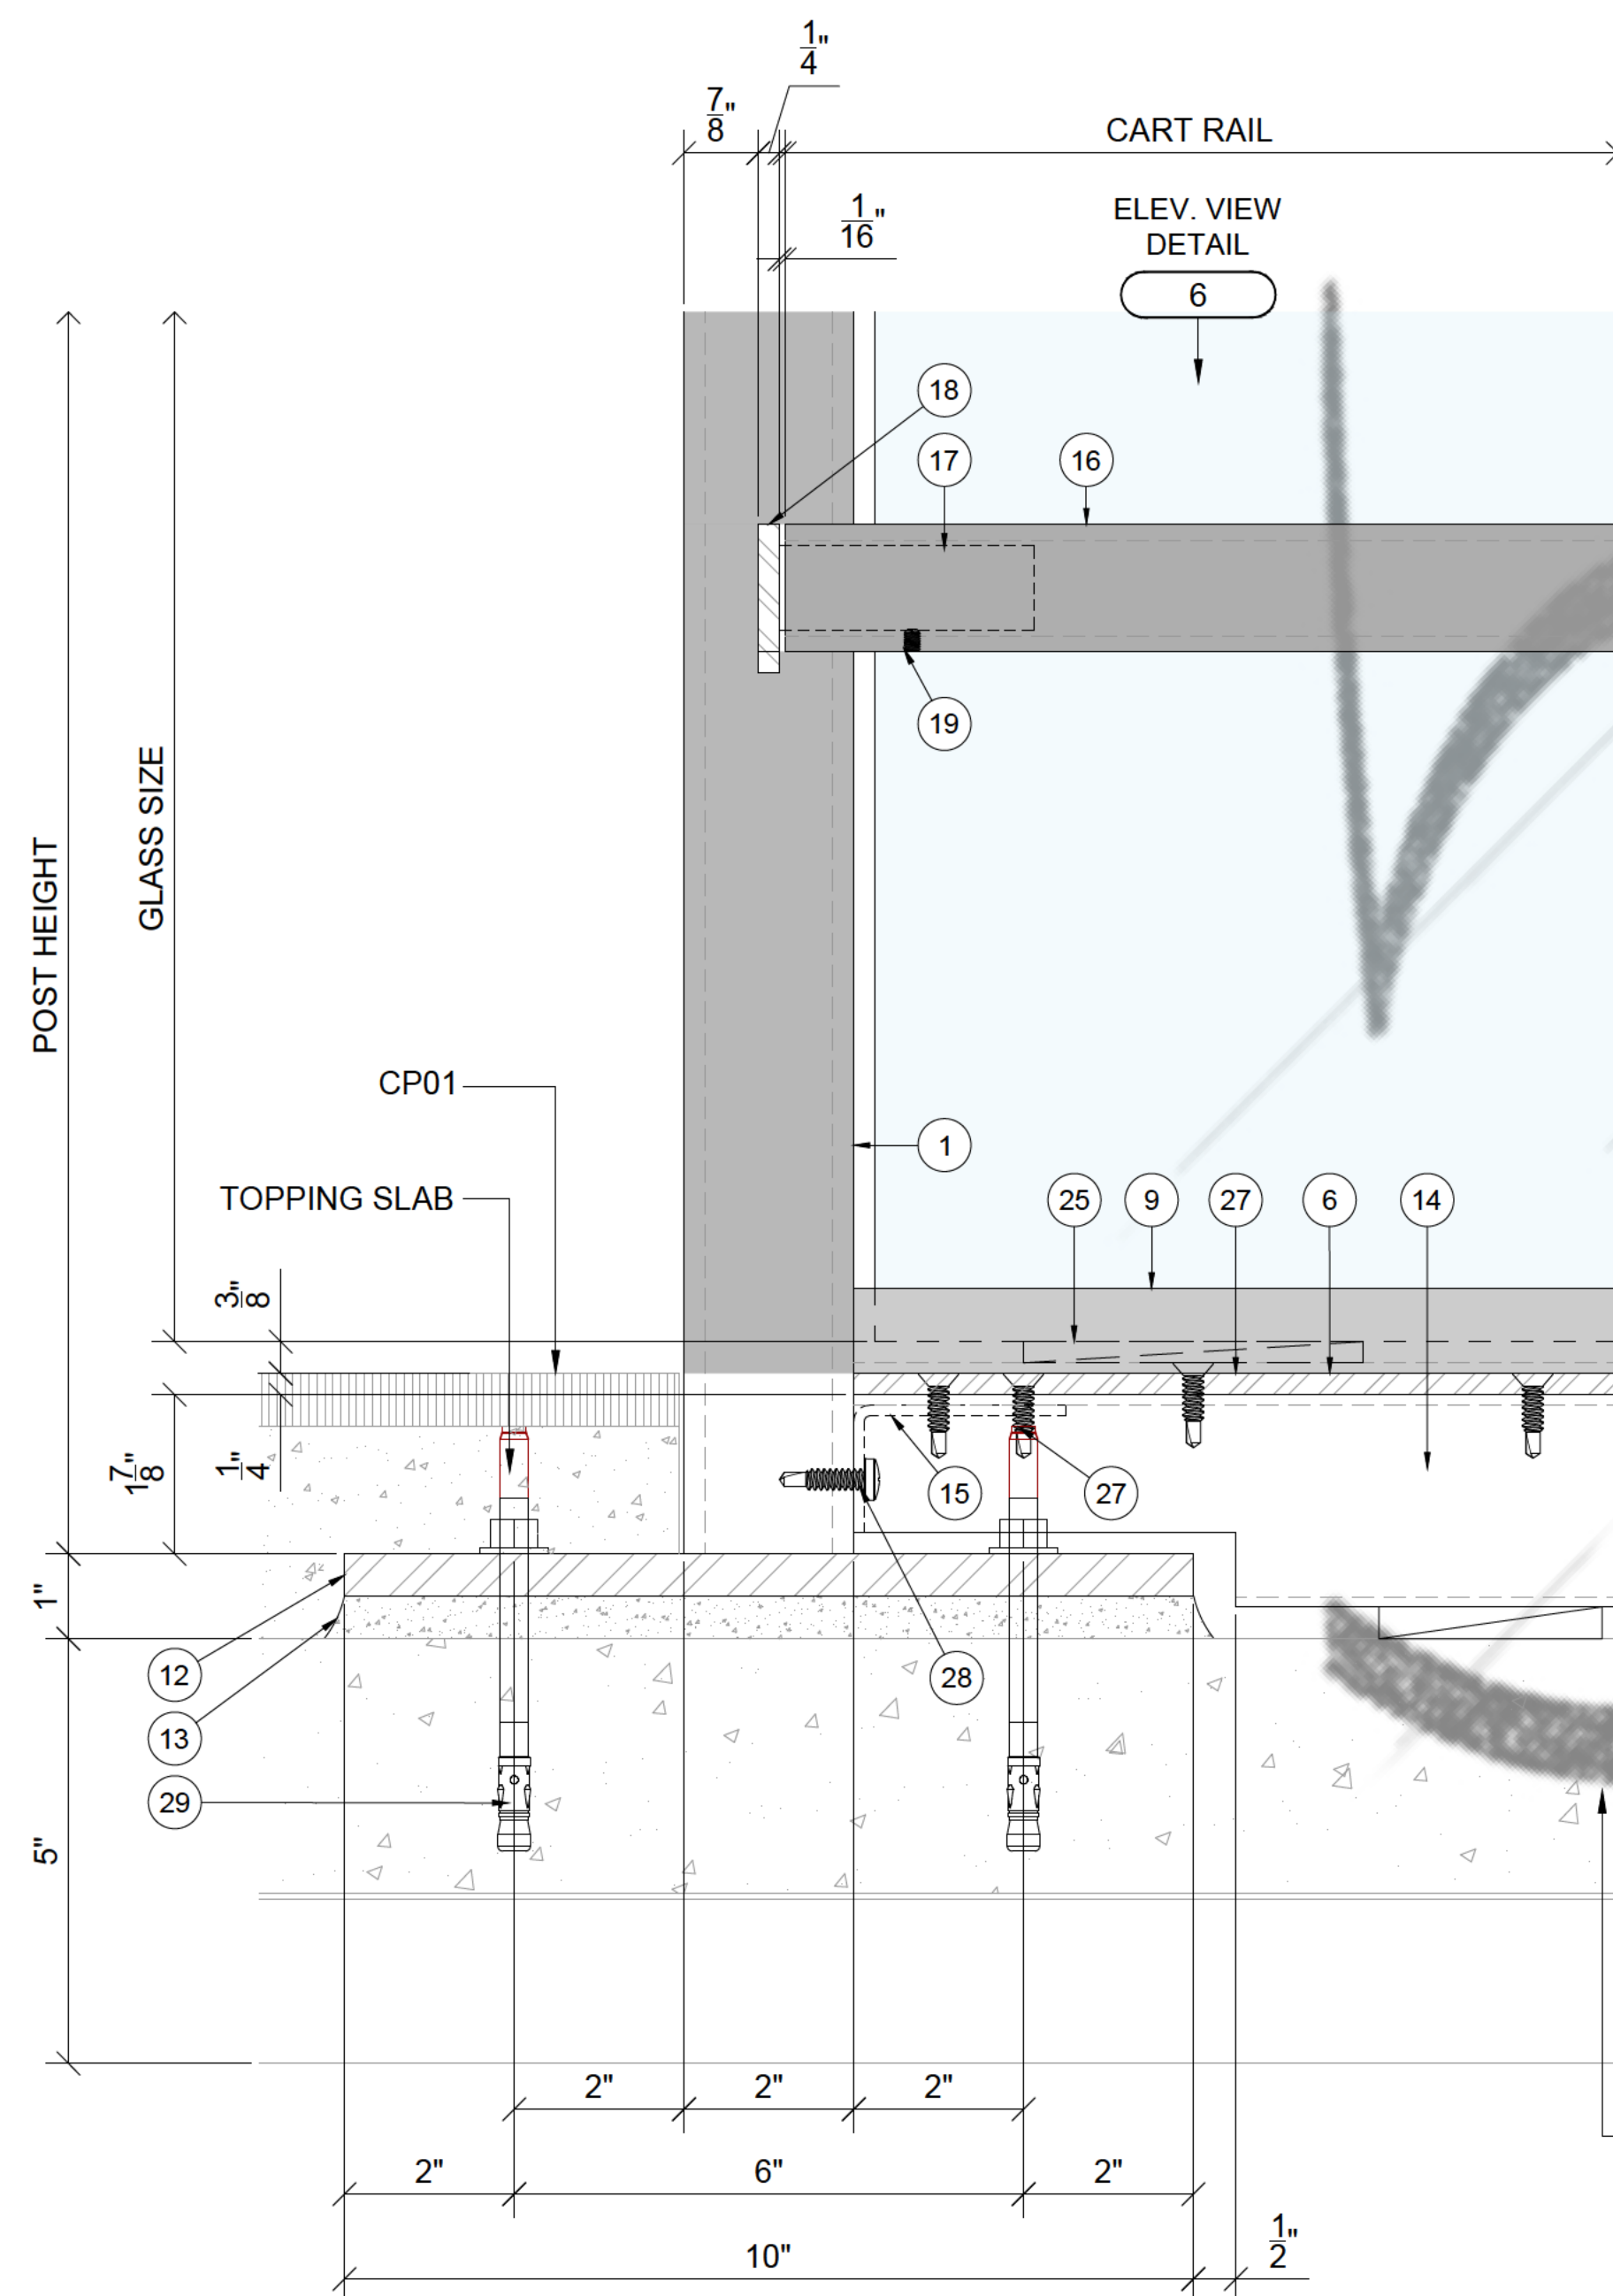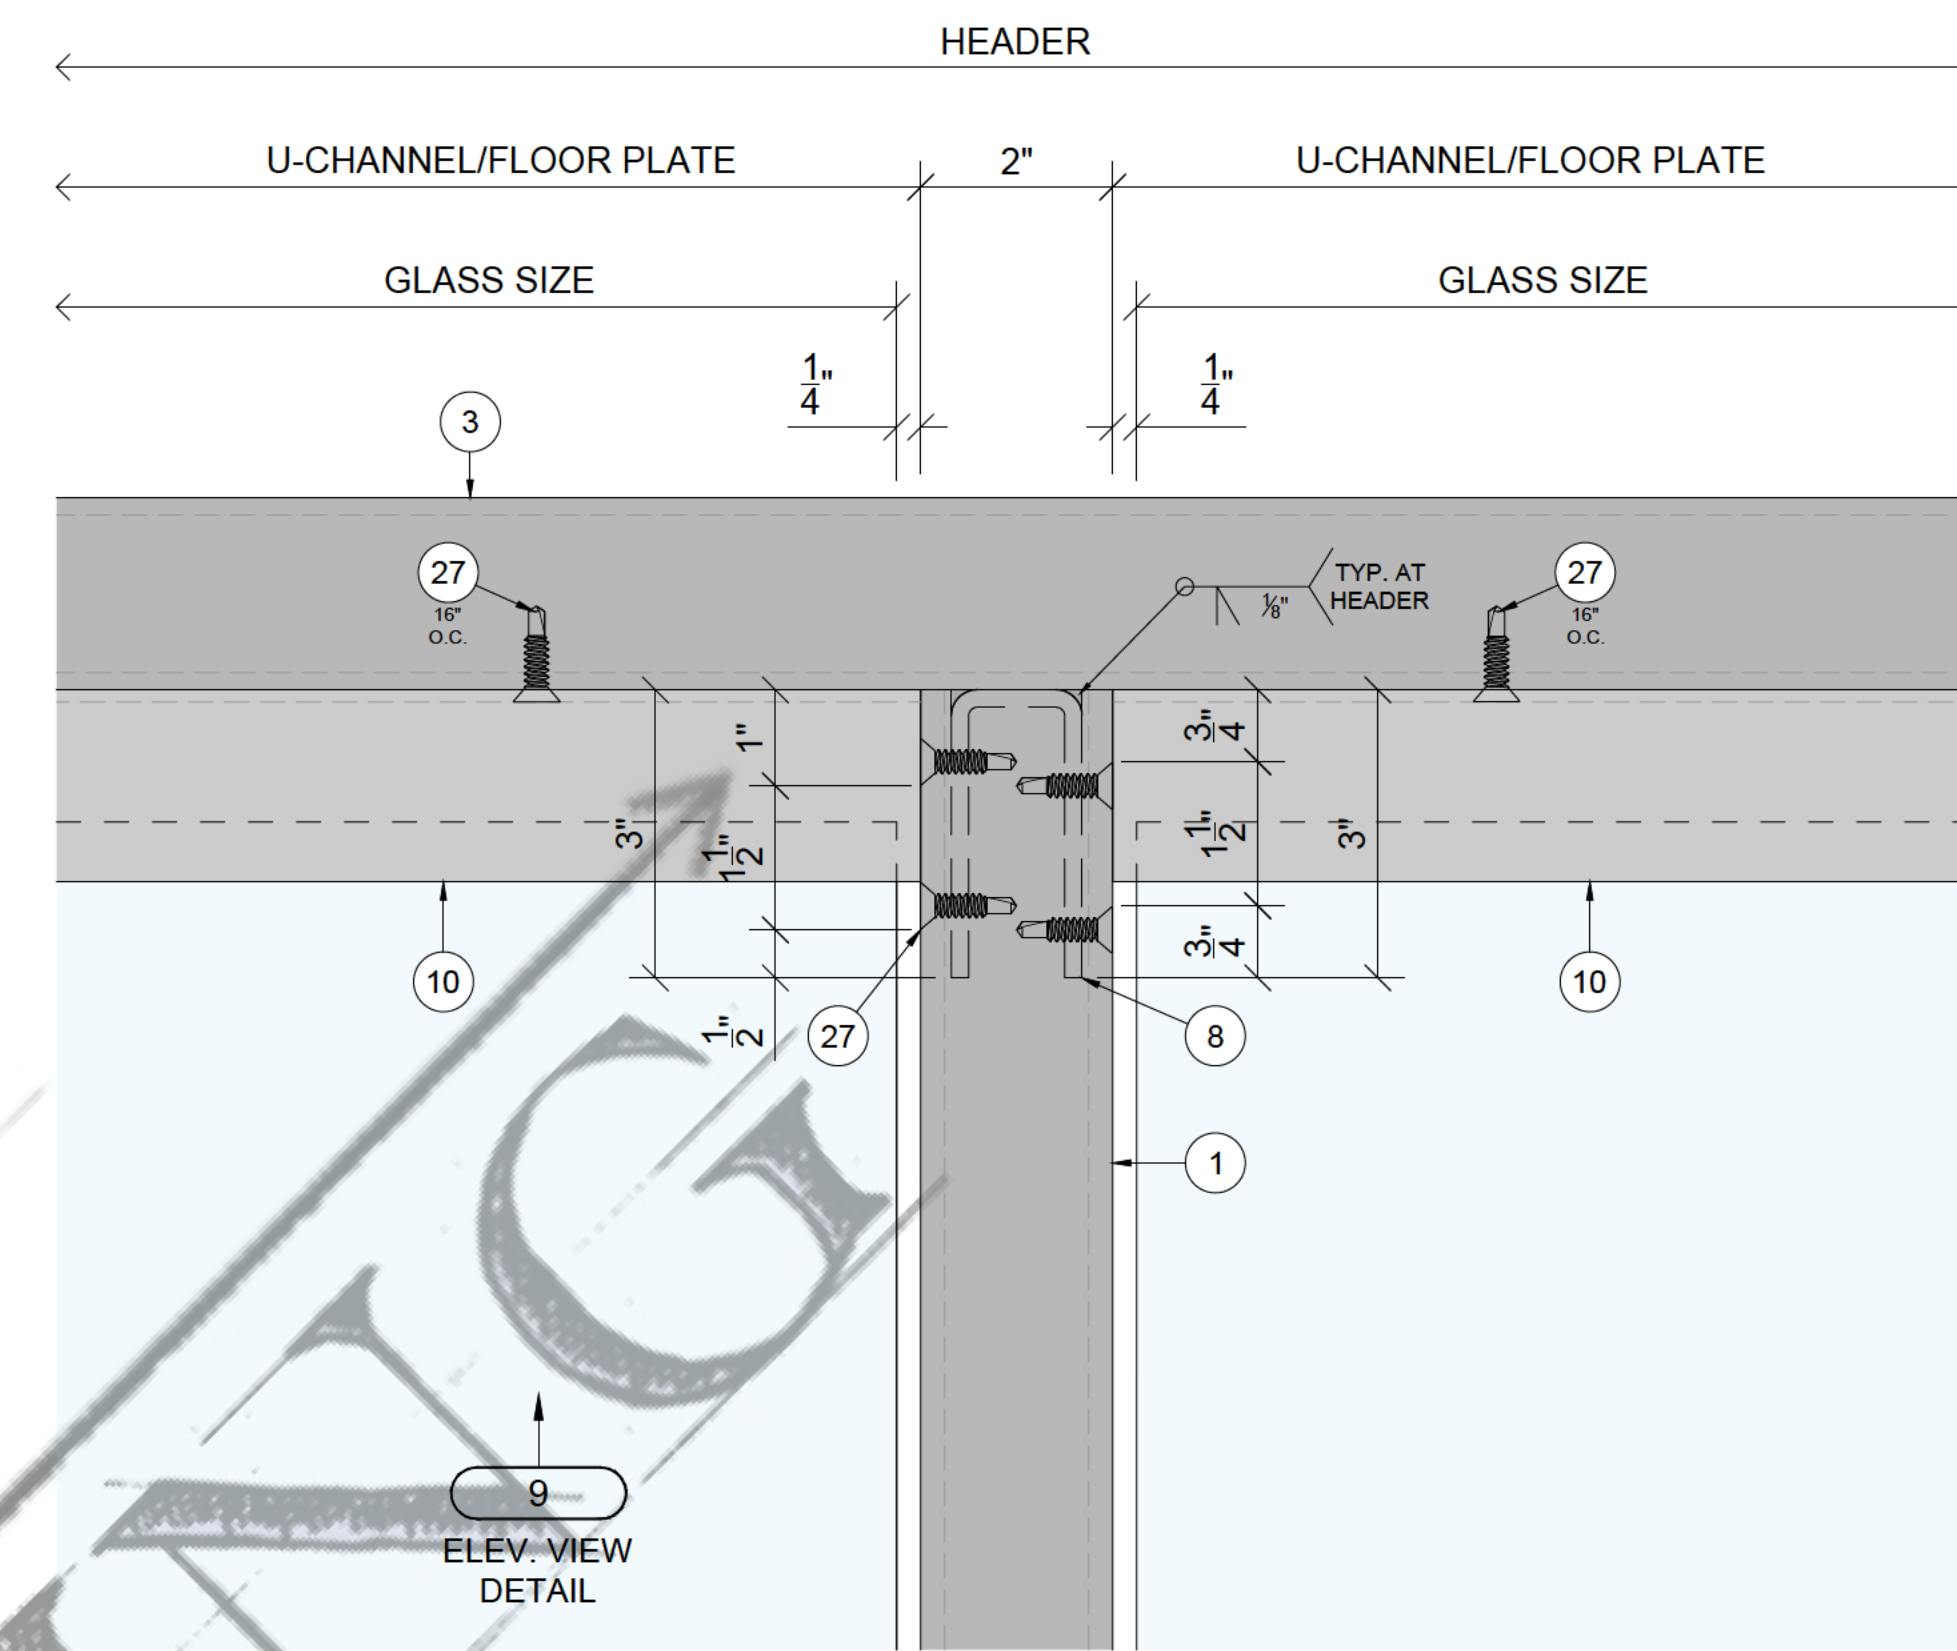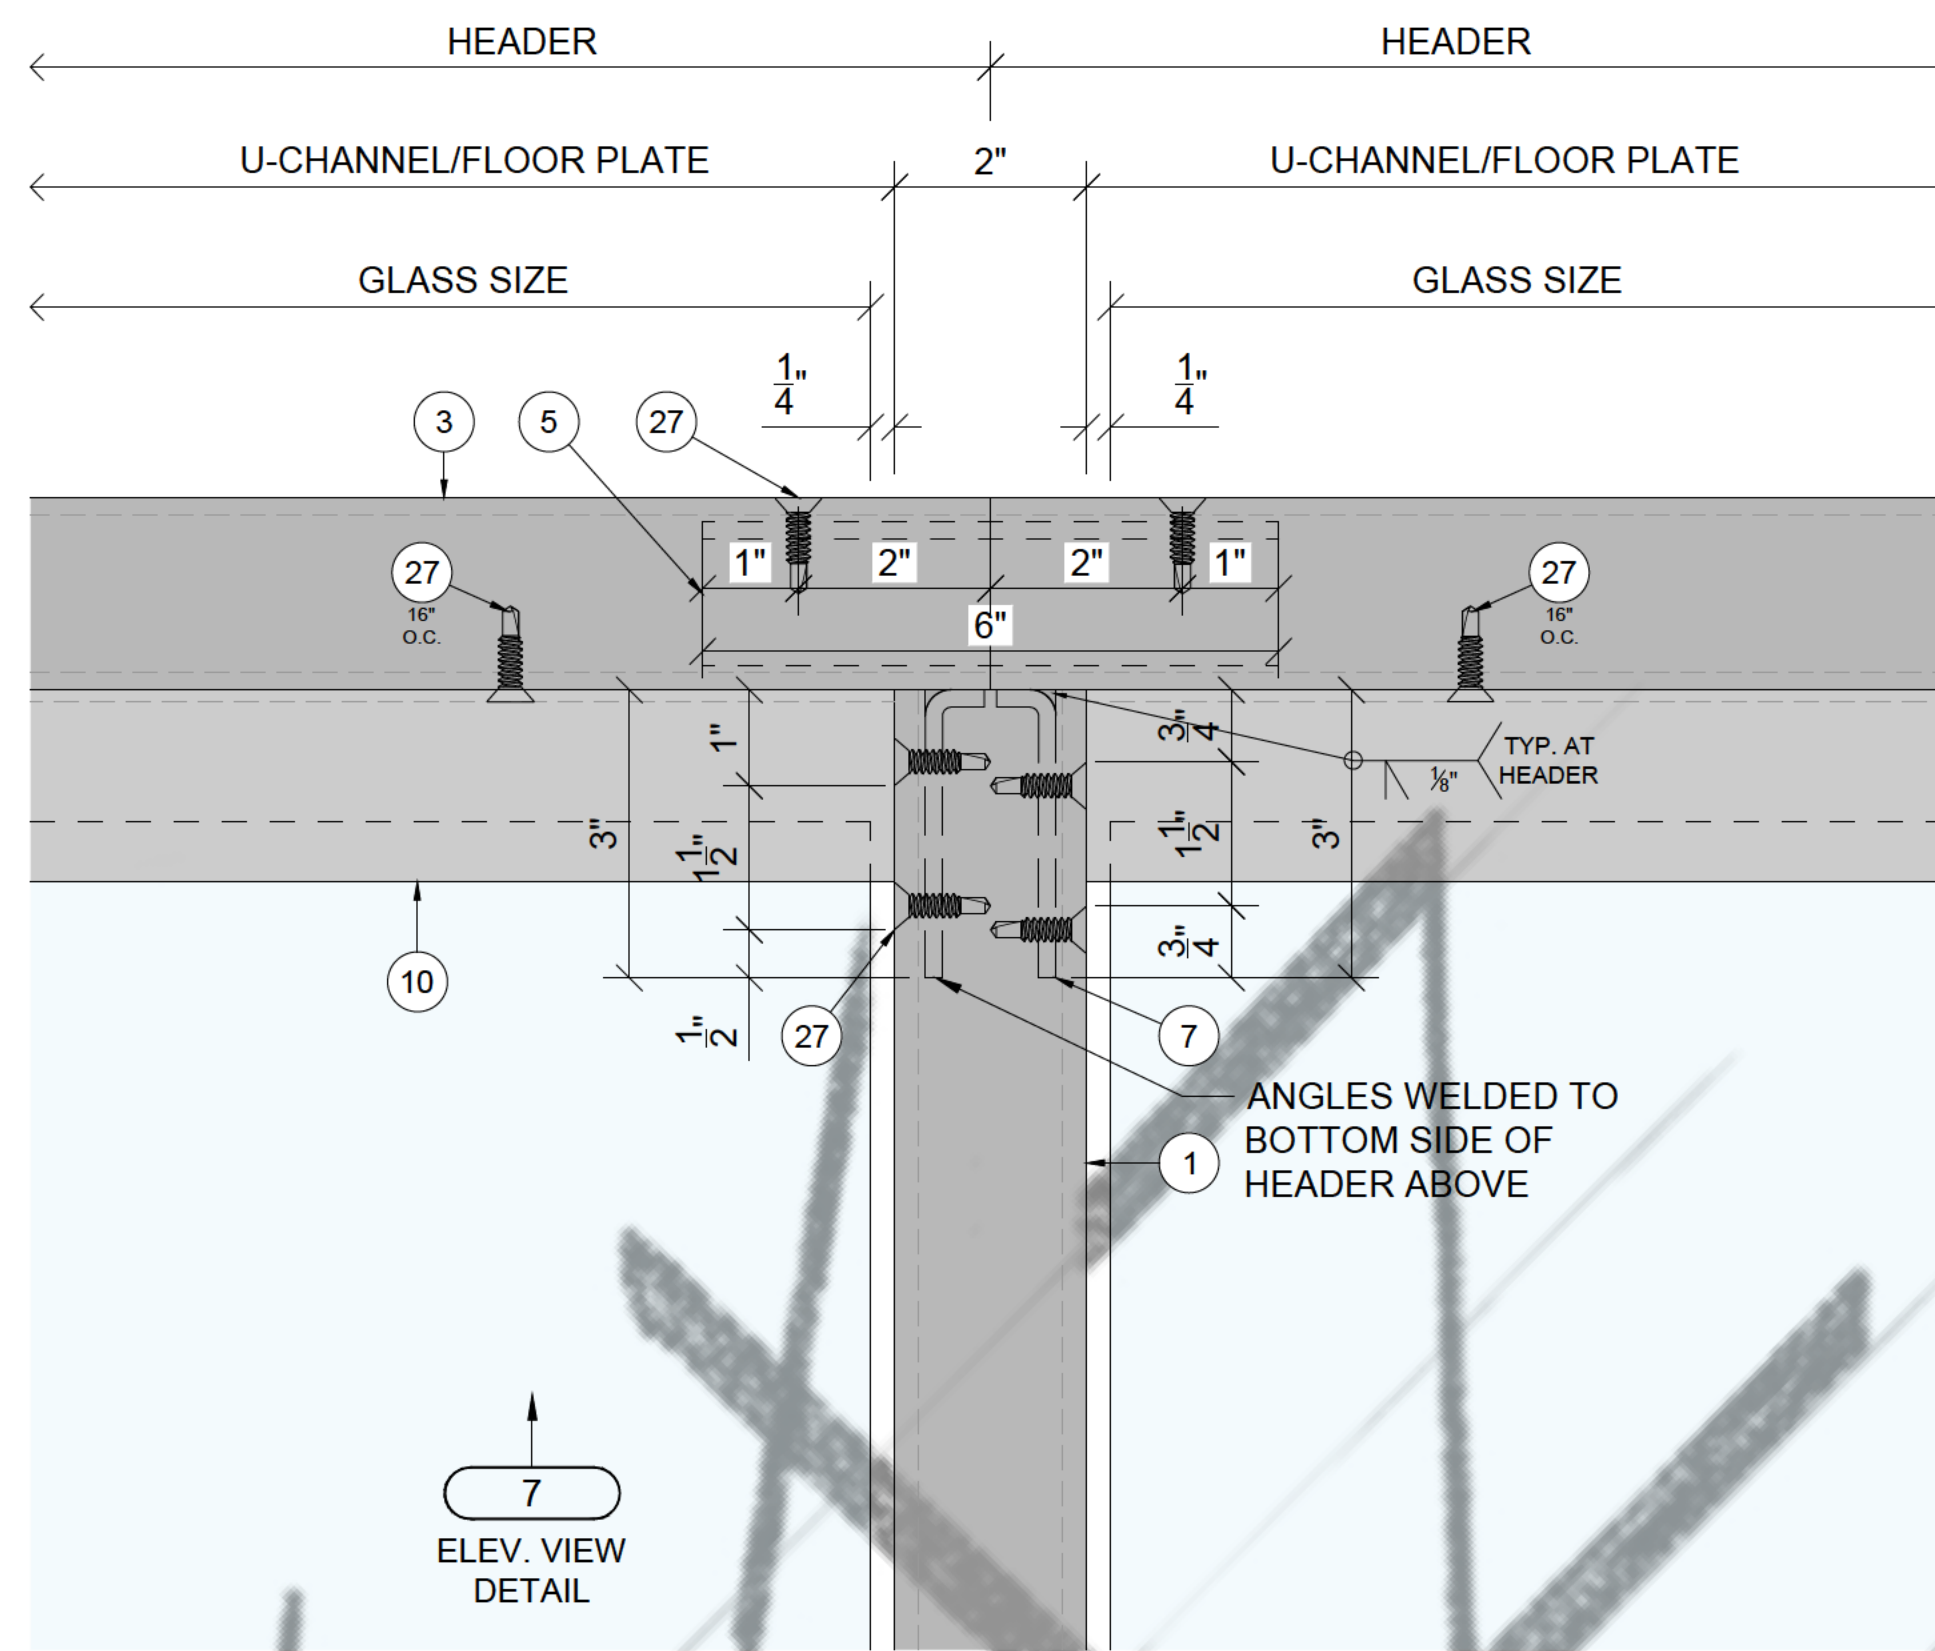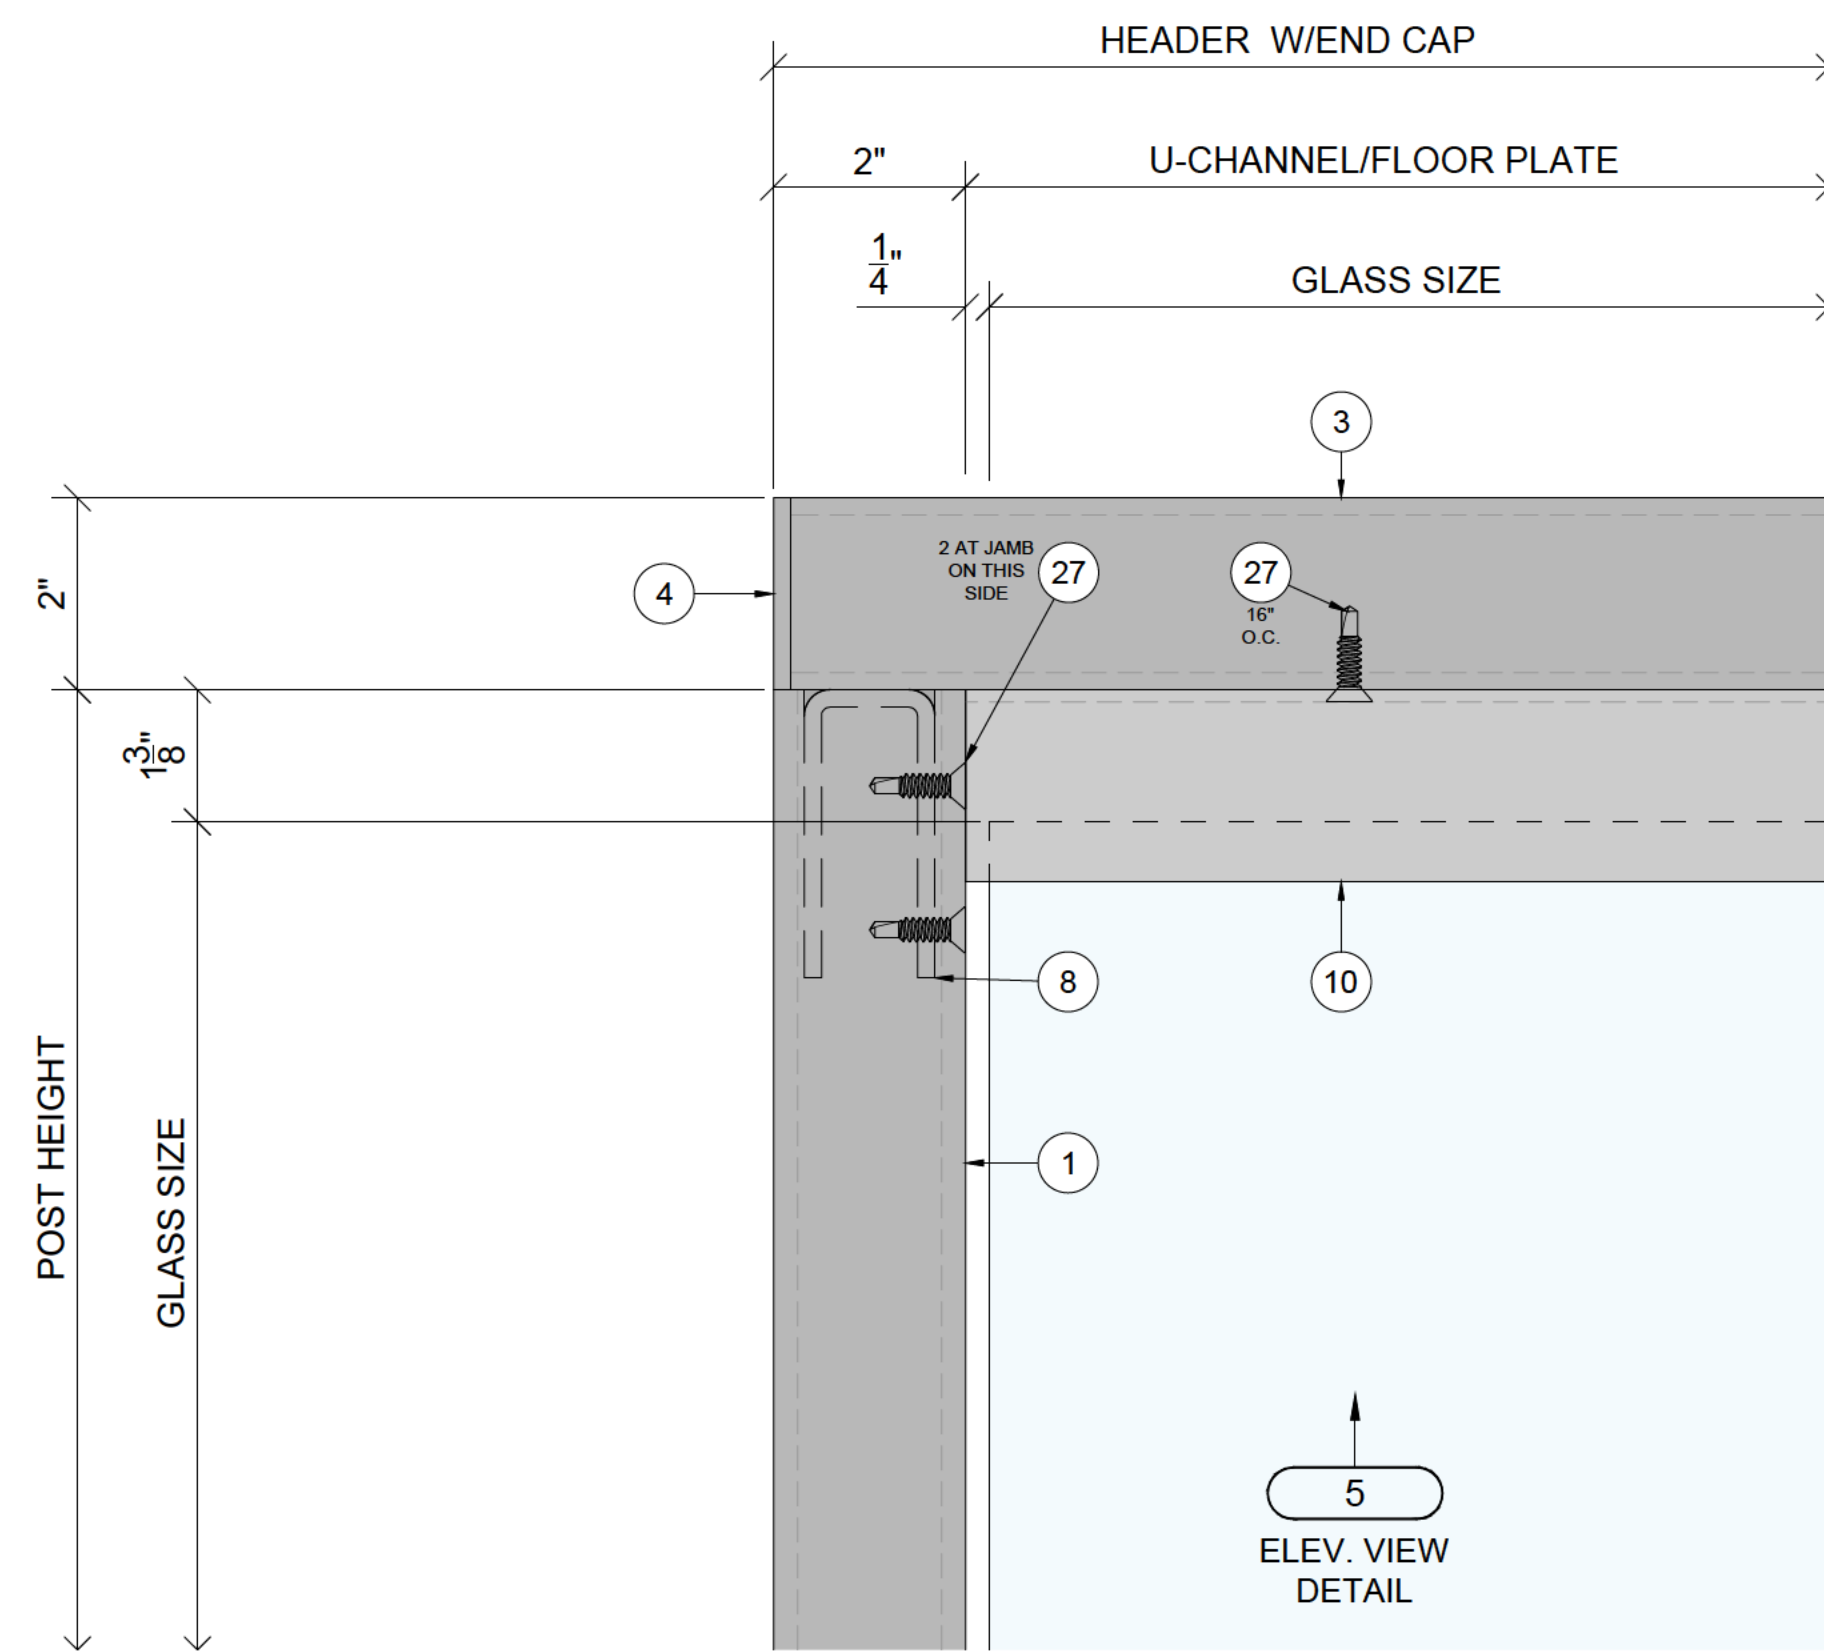

SAMPLE DRAWINGS

TITLE:	DETAILS
SCALE:	6" = 1'-0"
SHEET #:	501

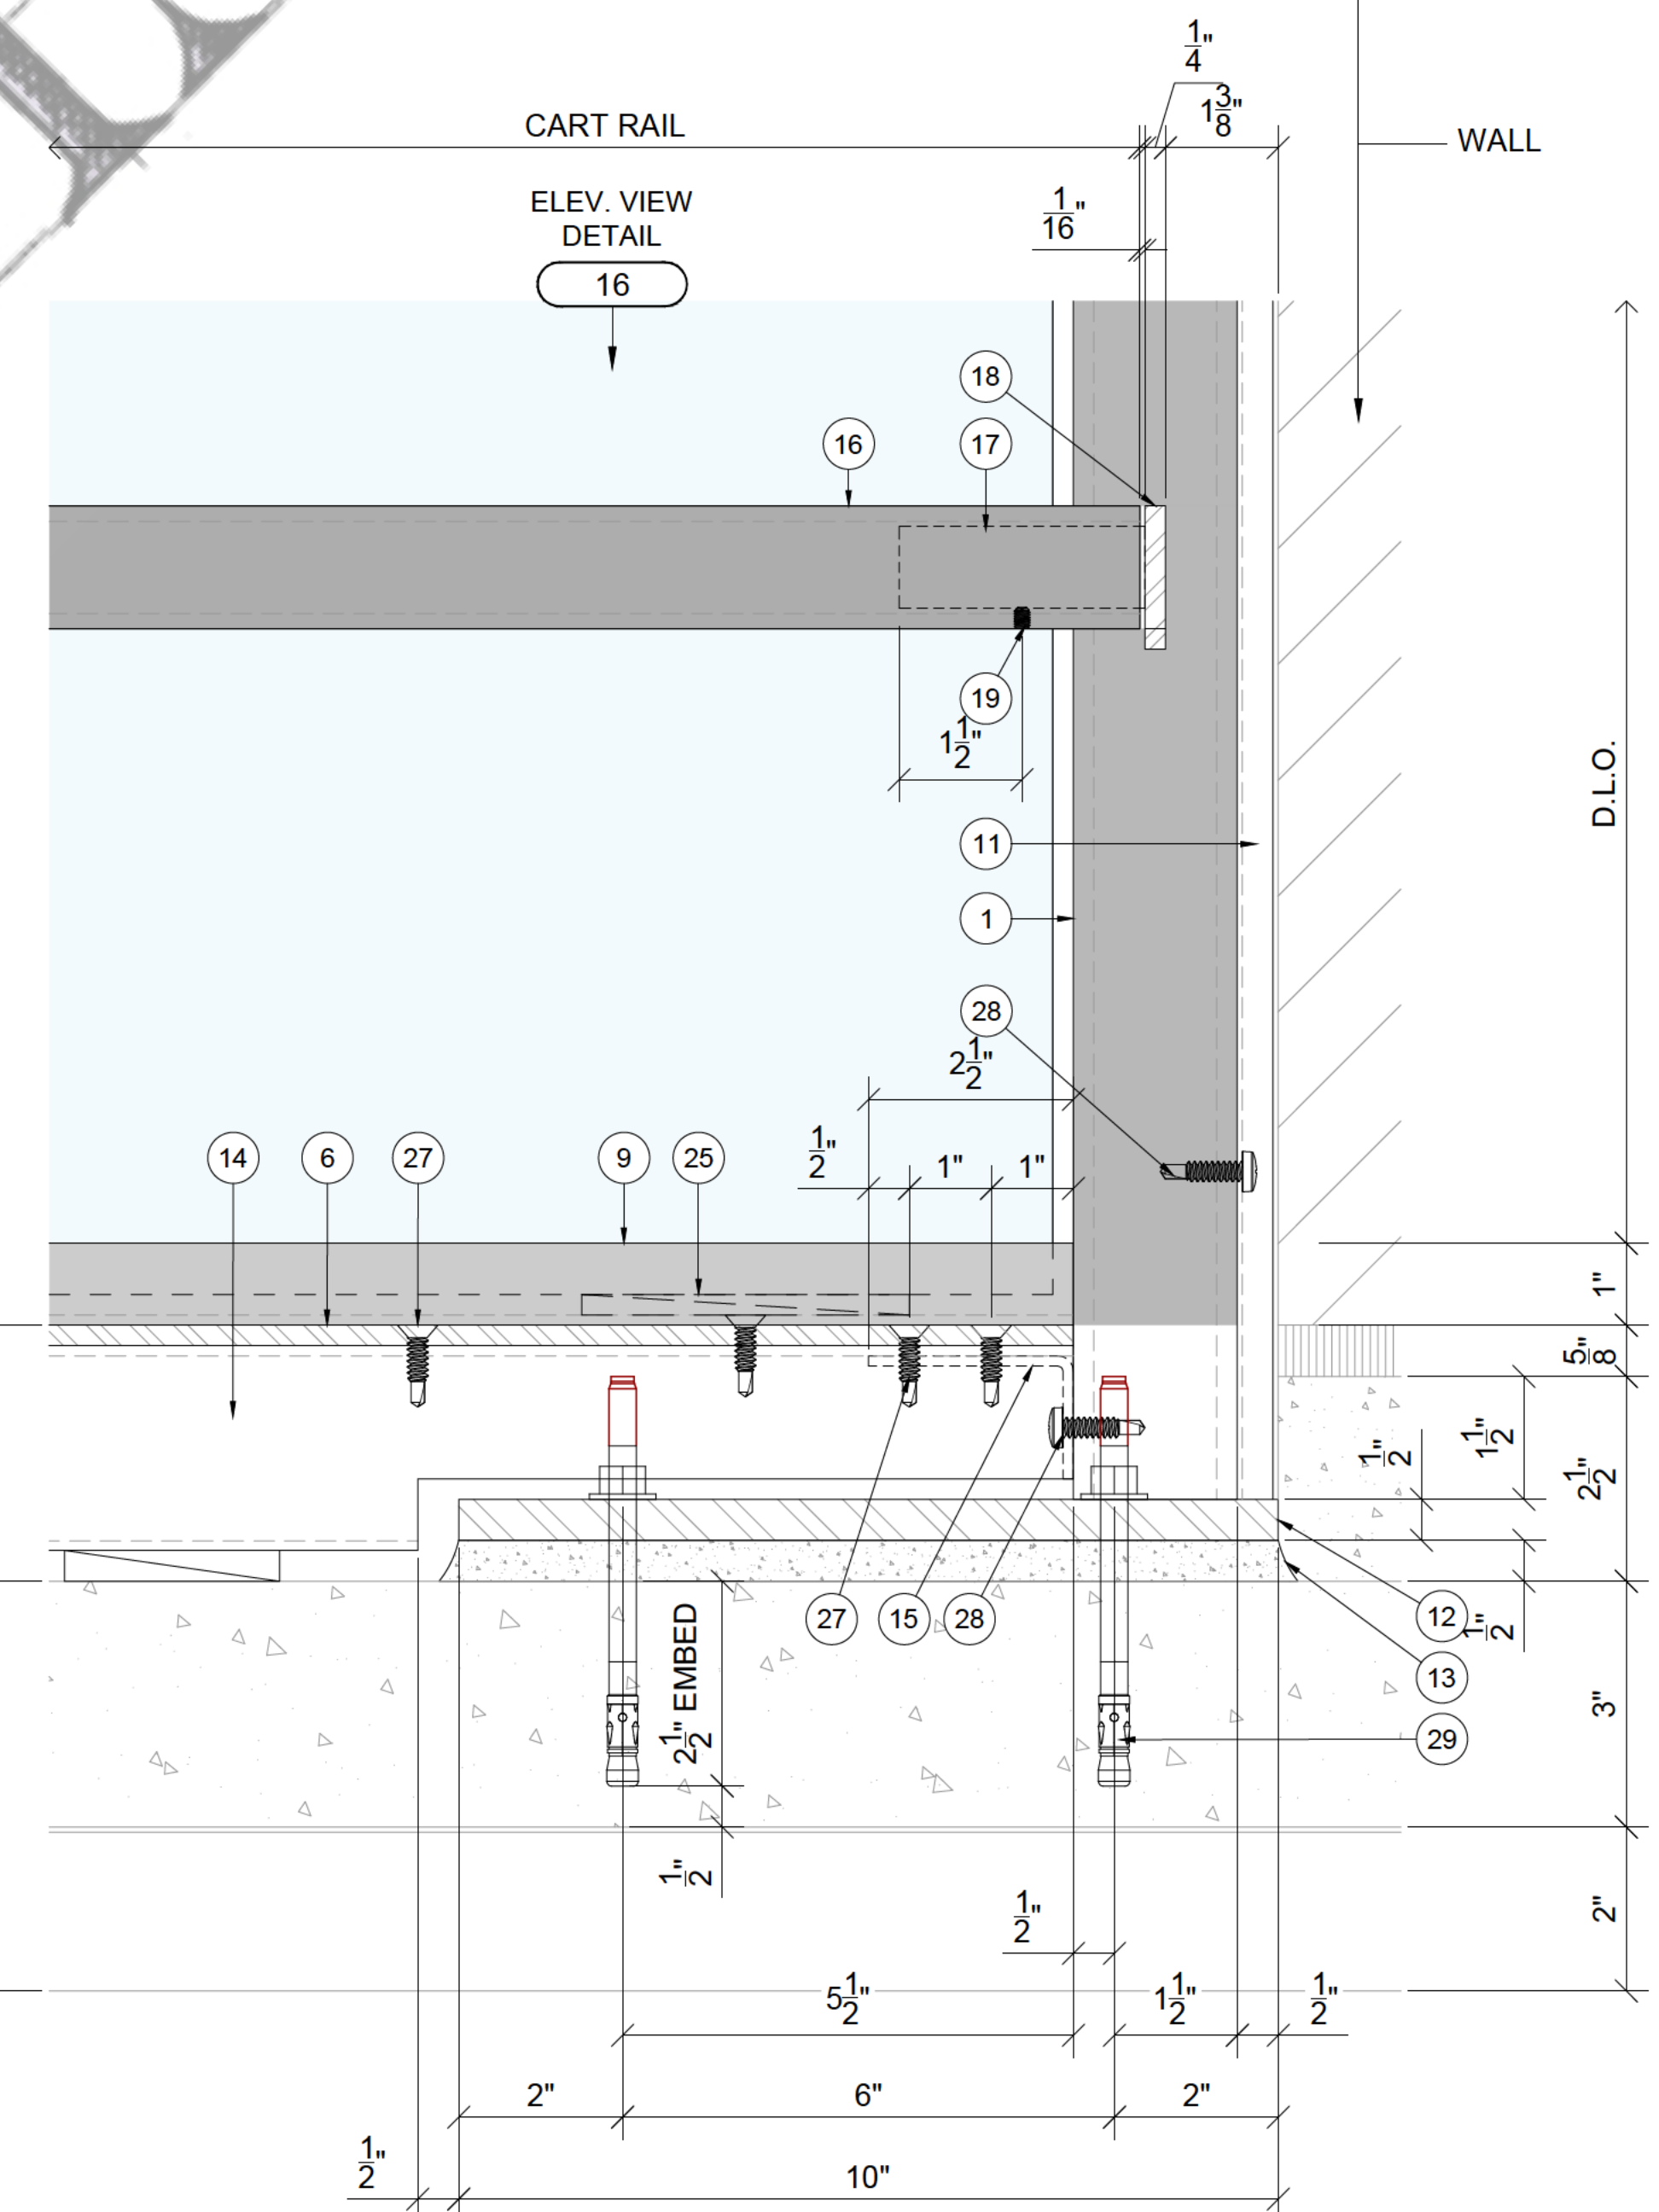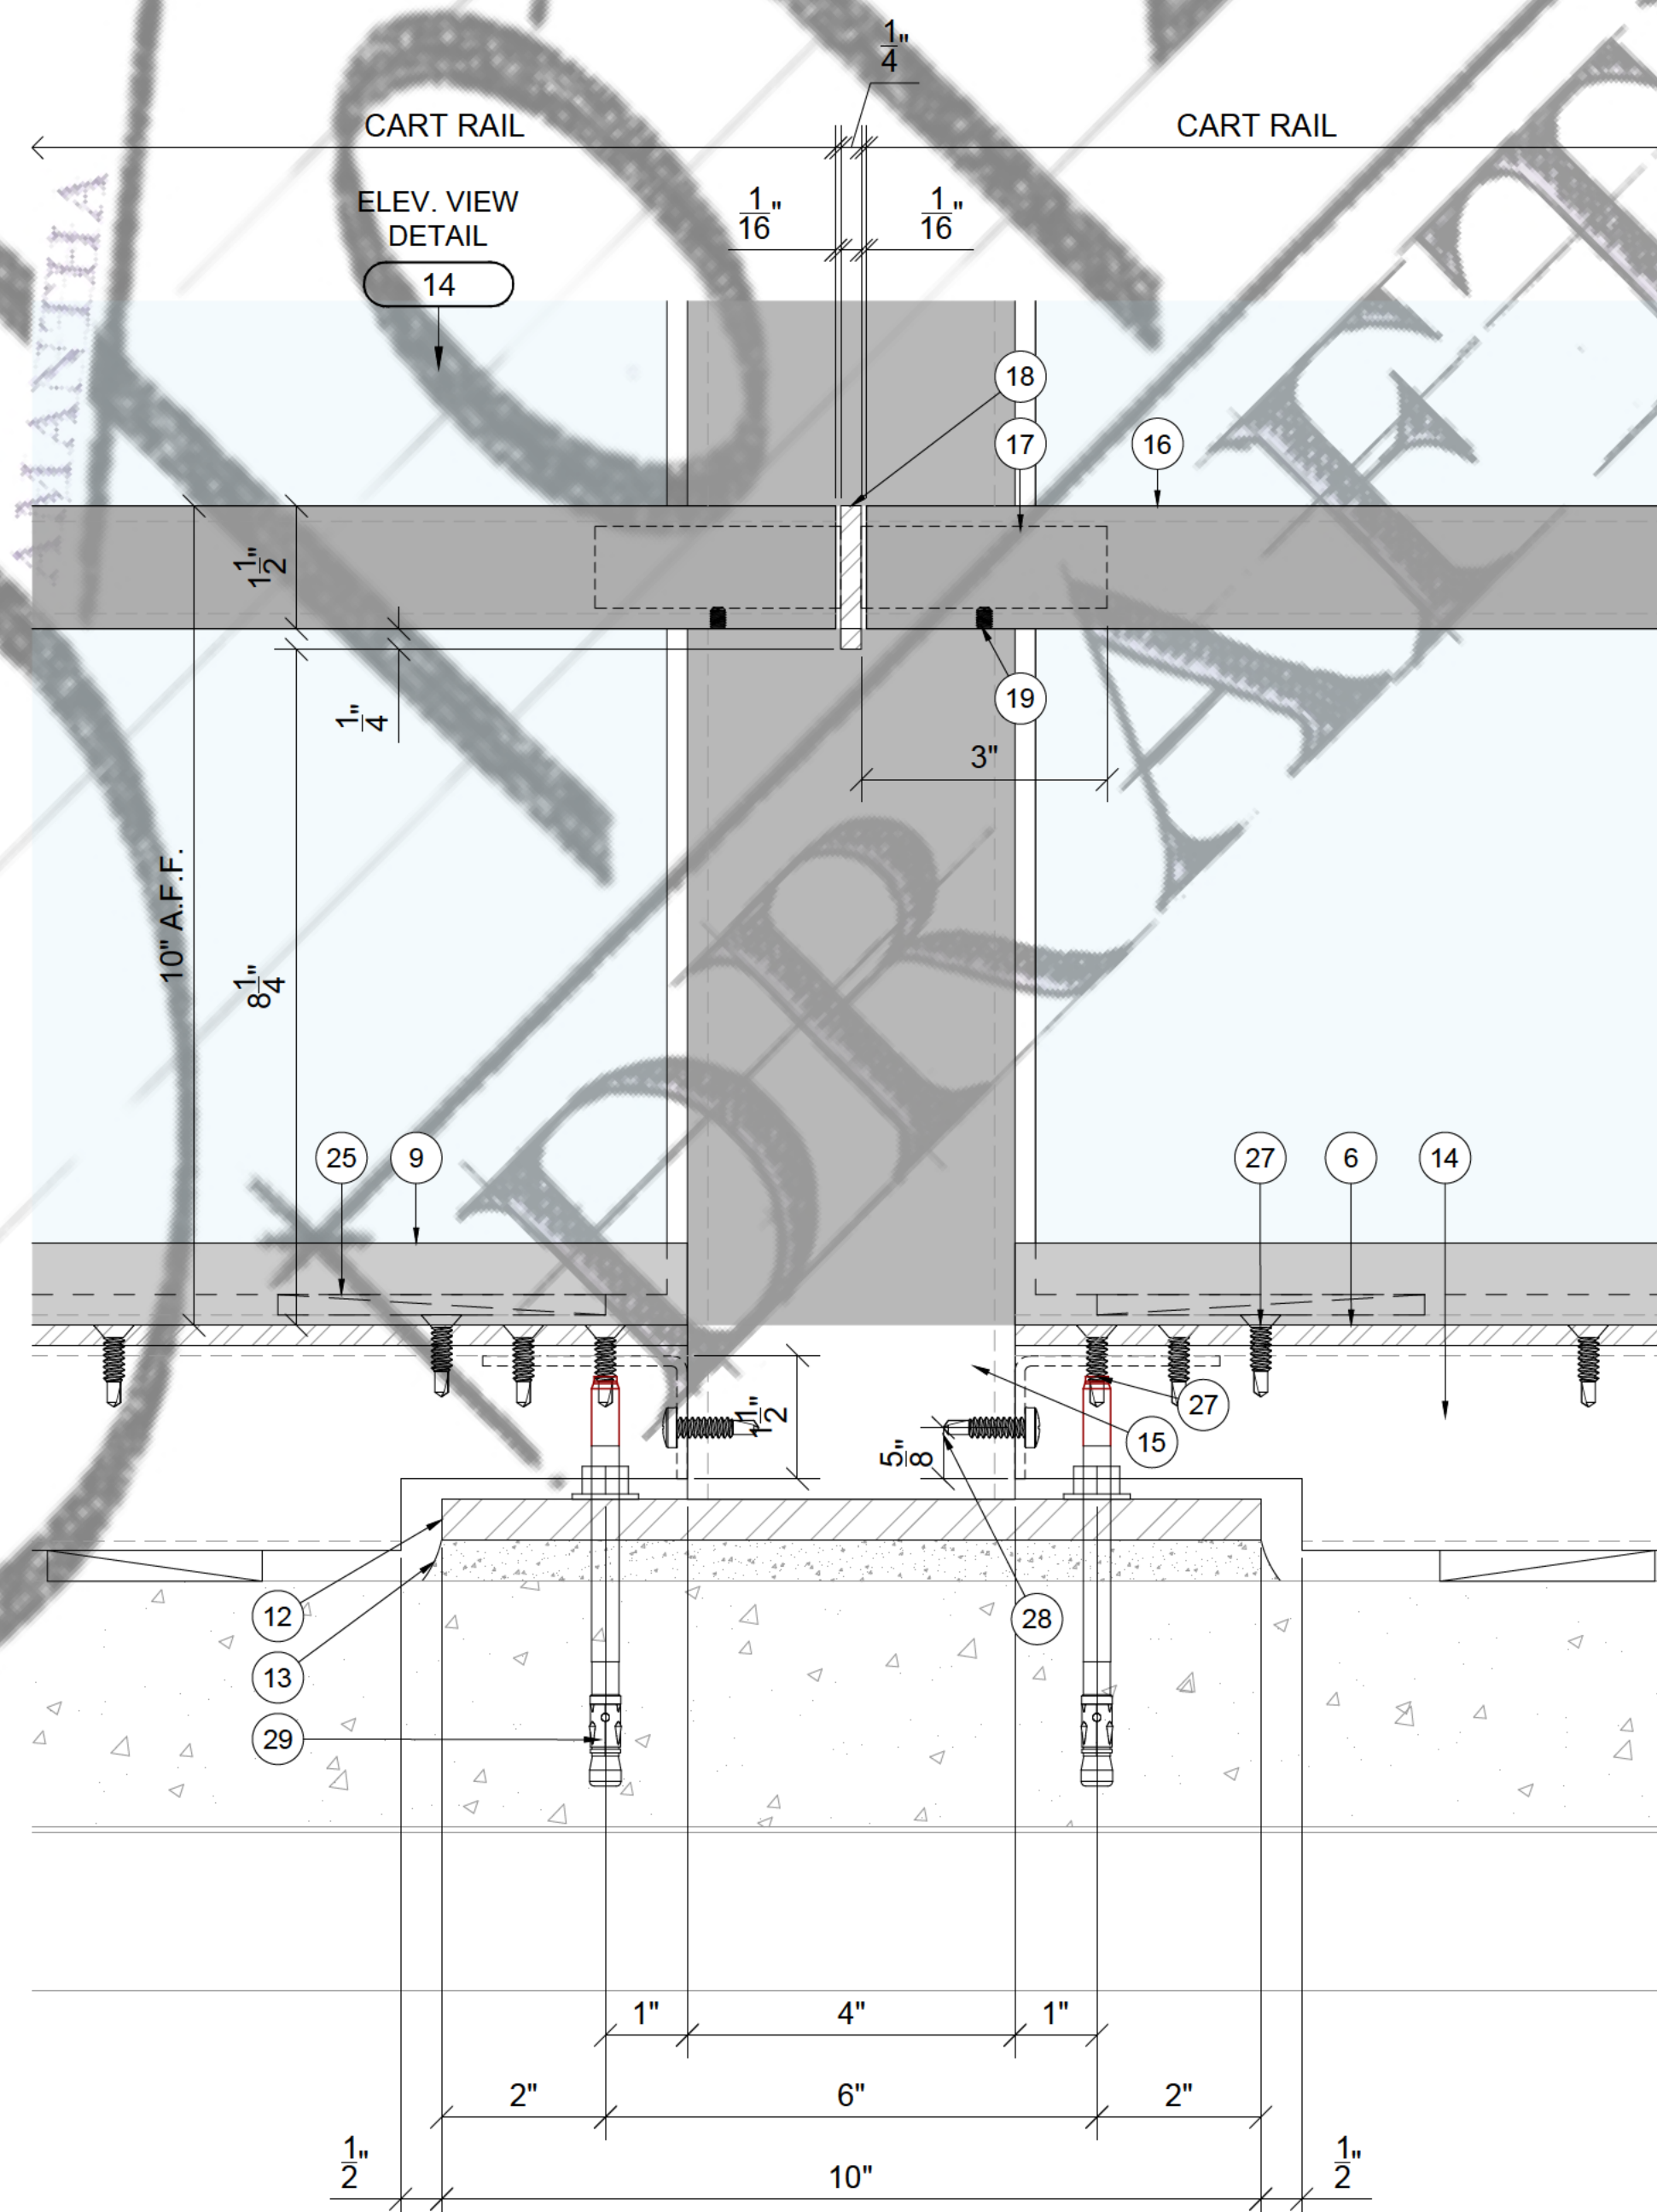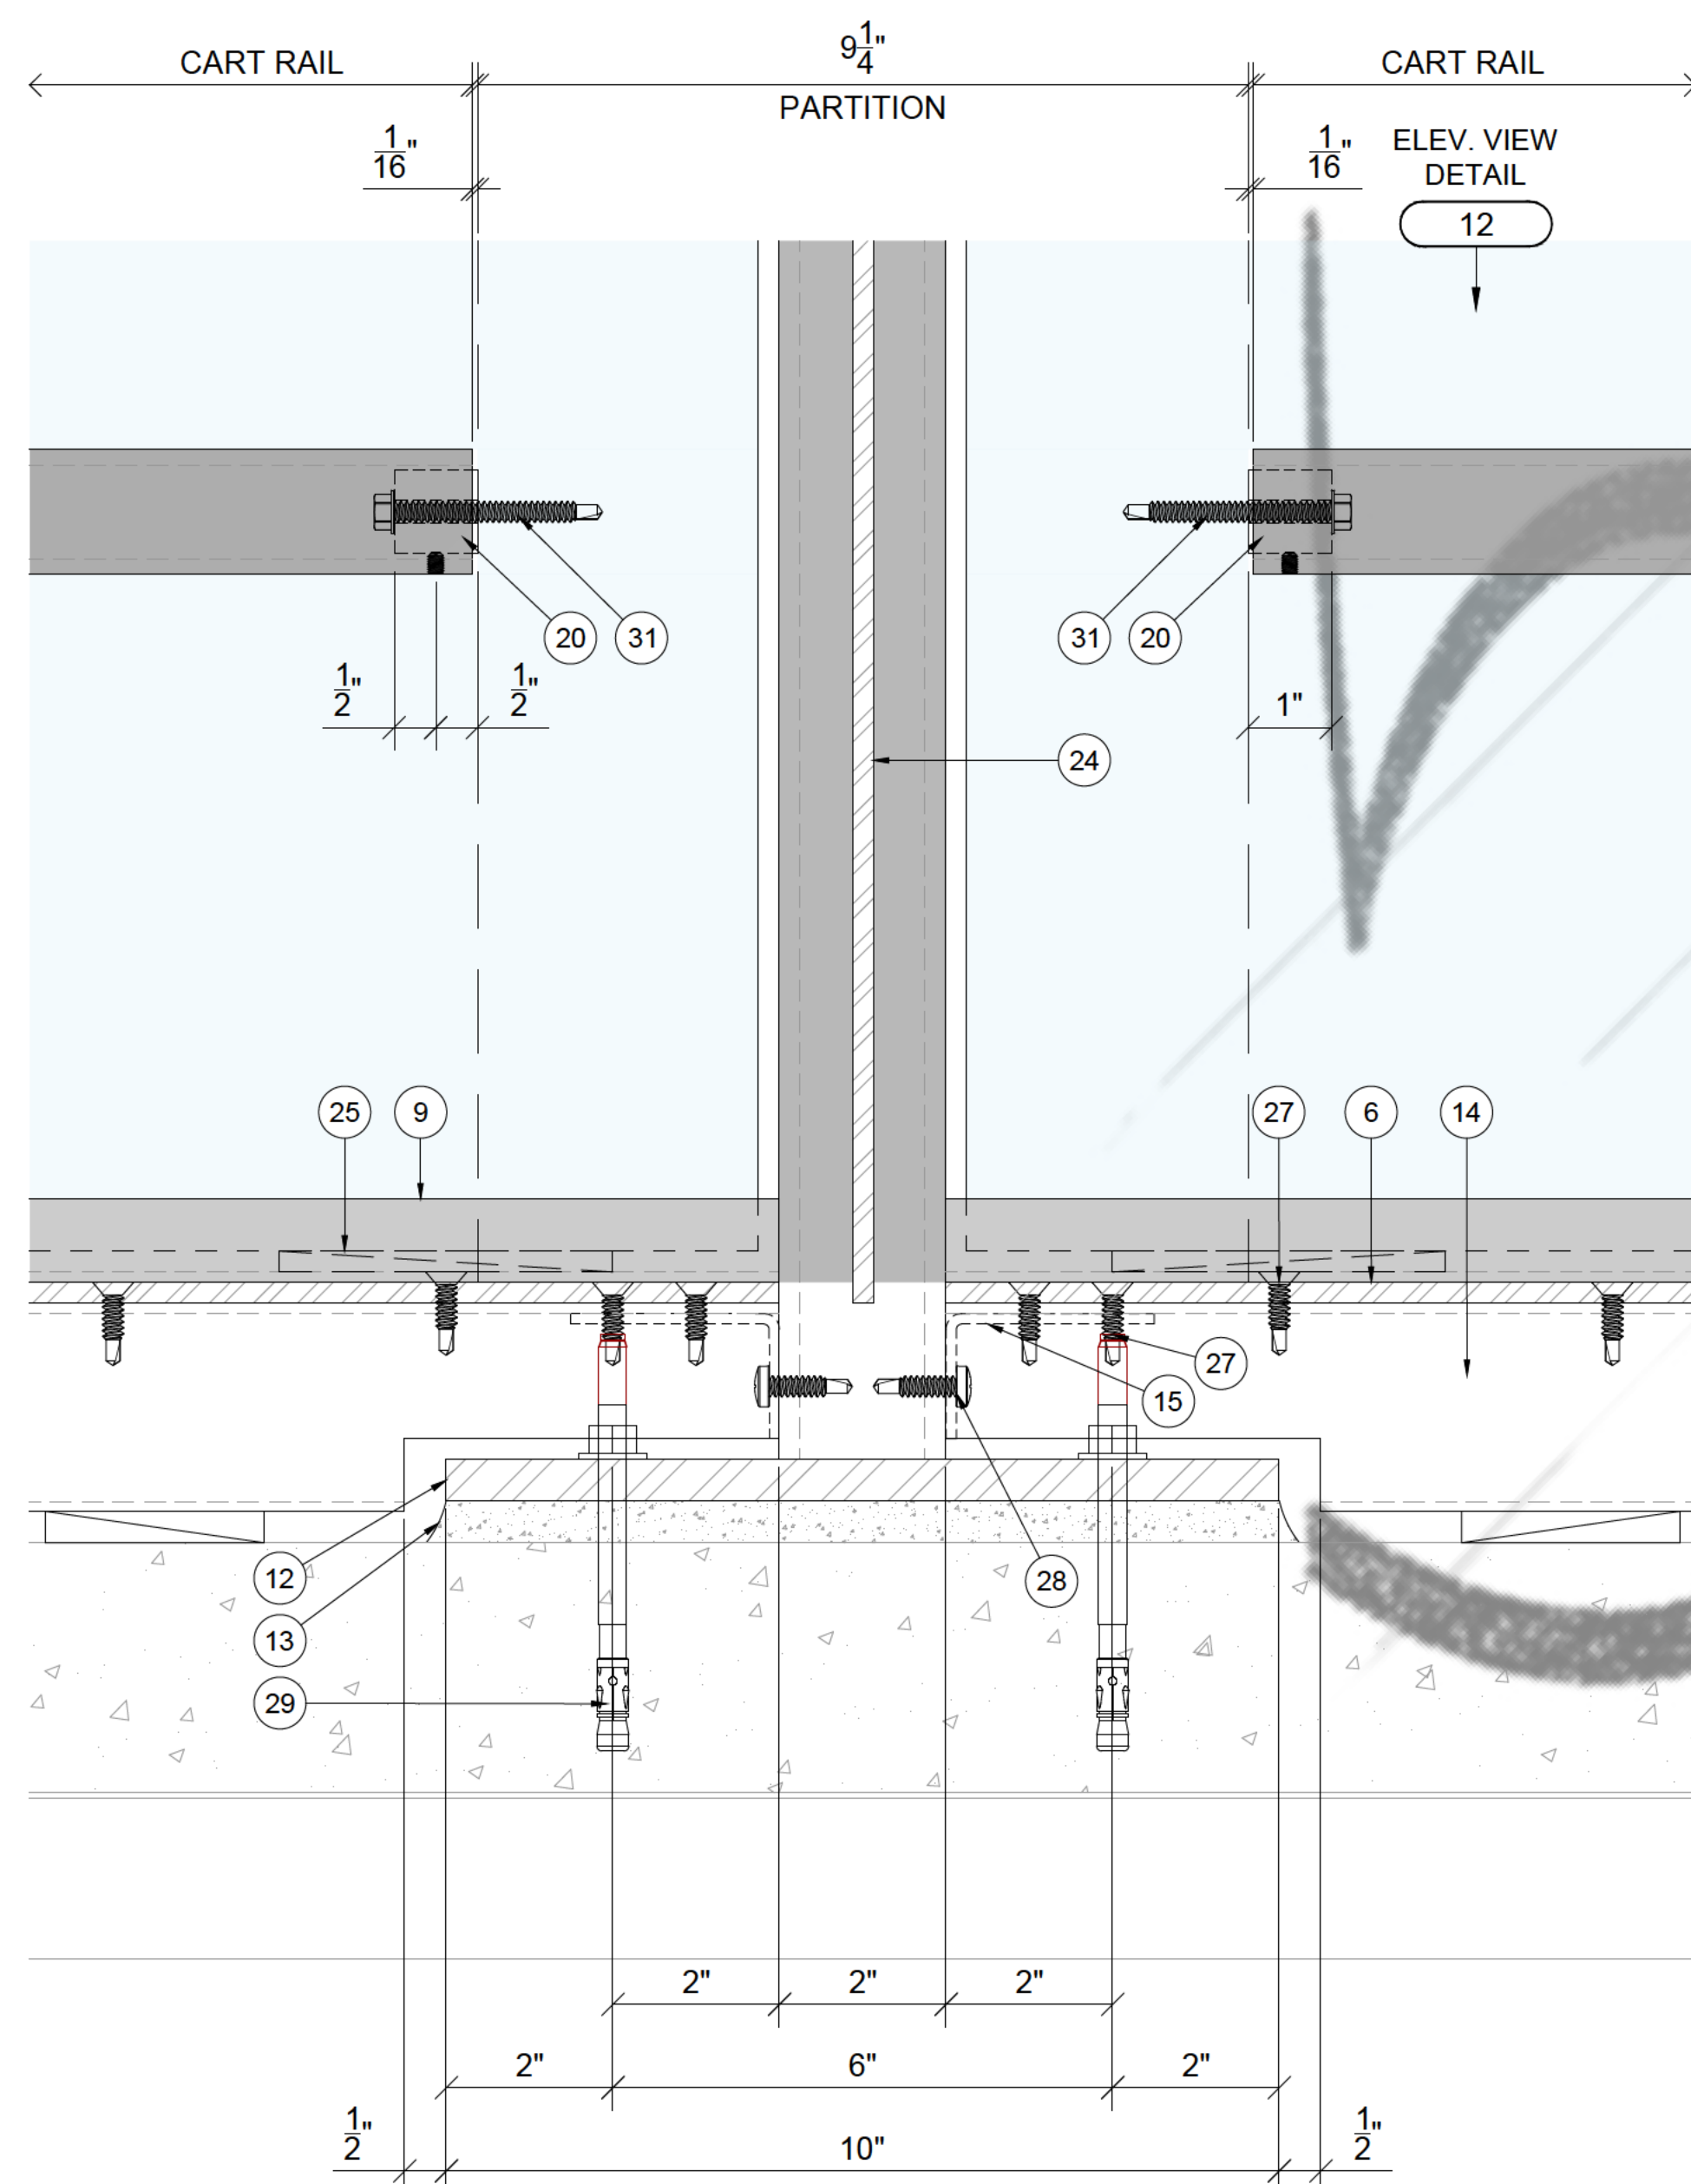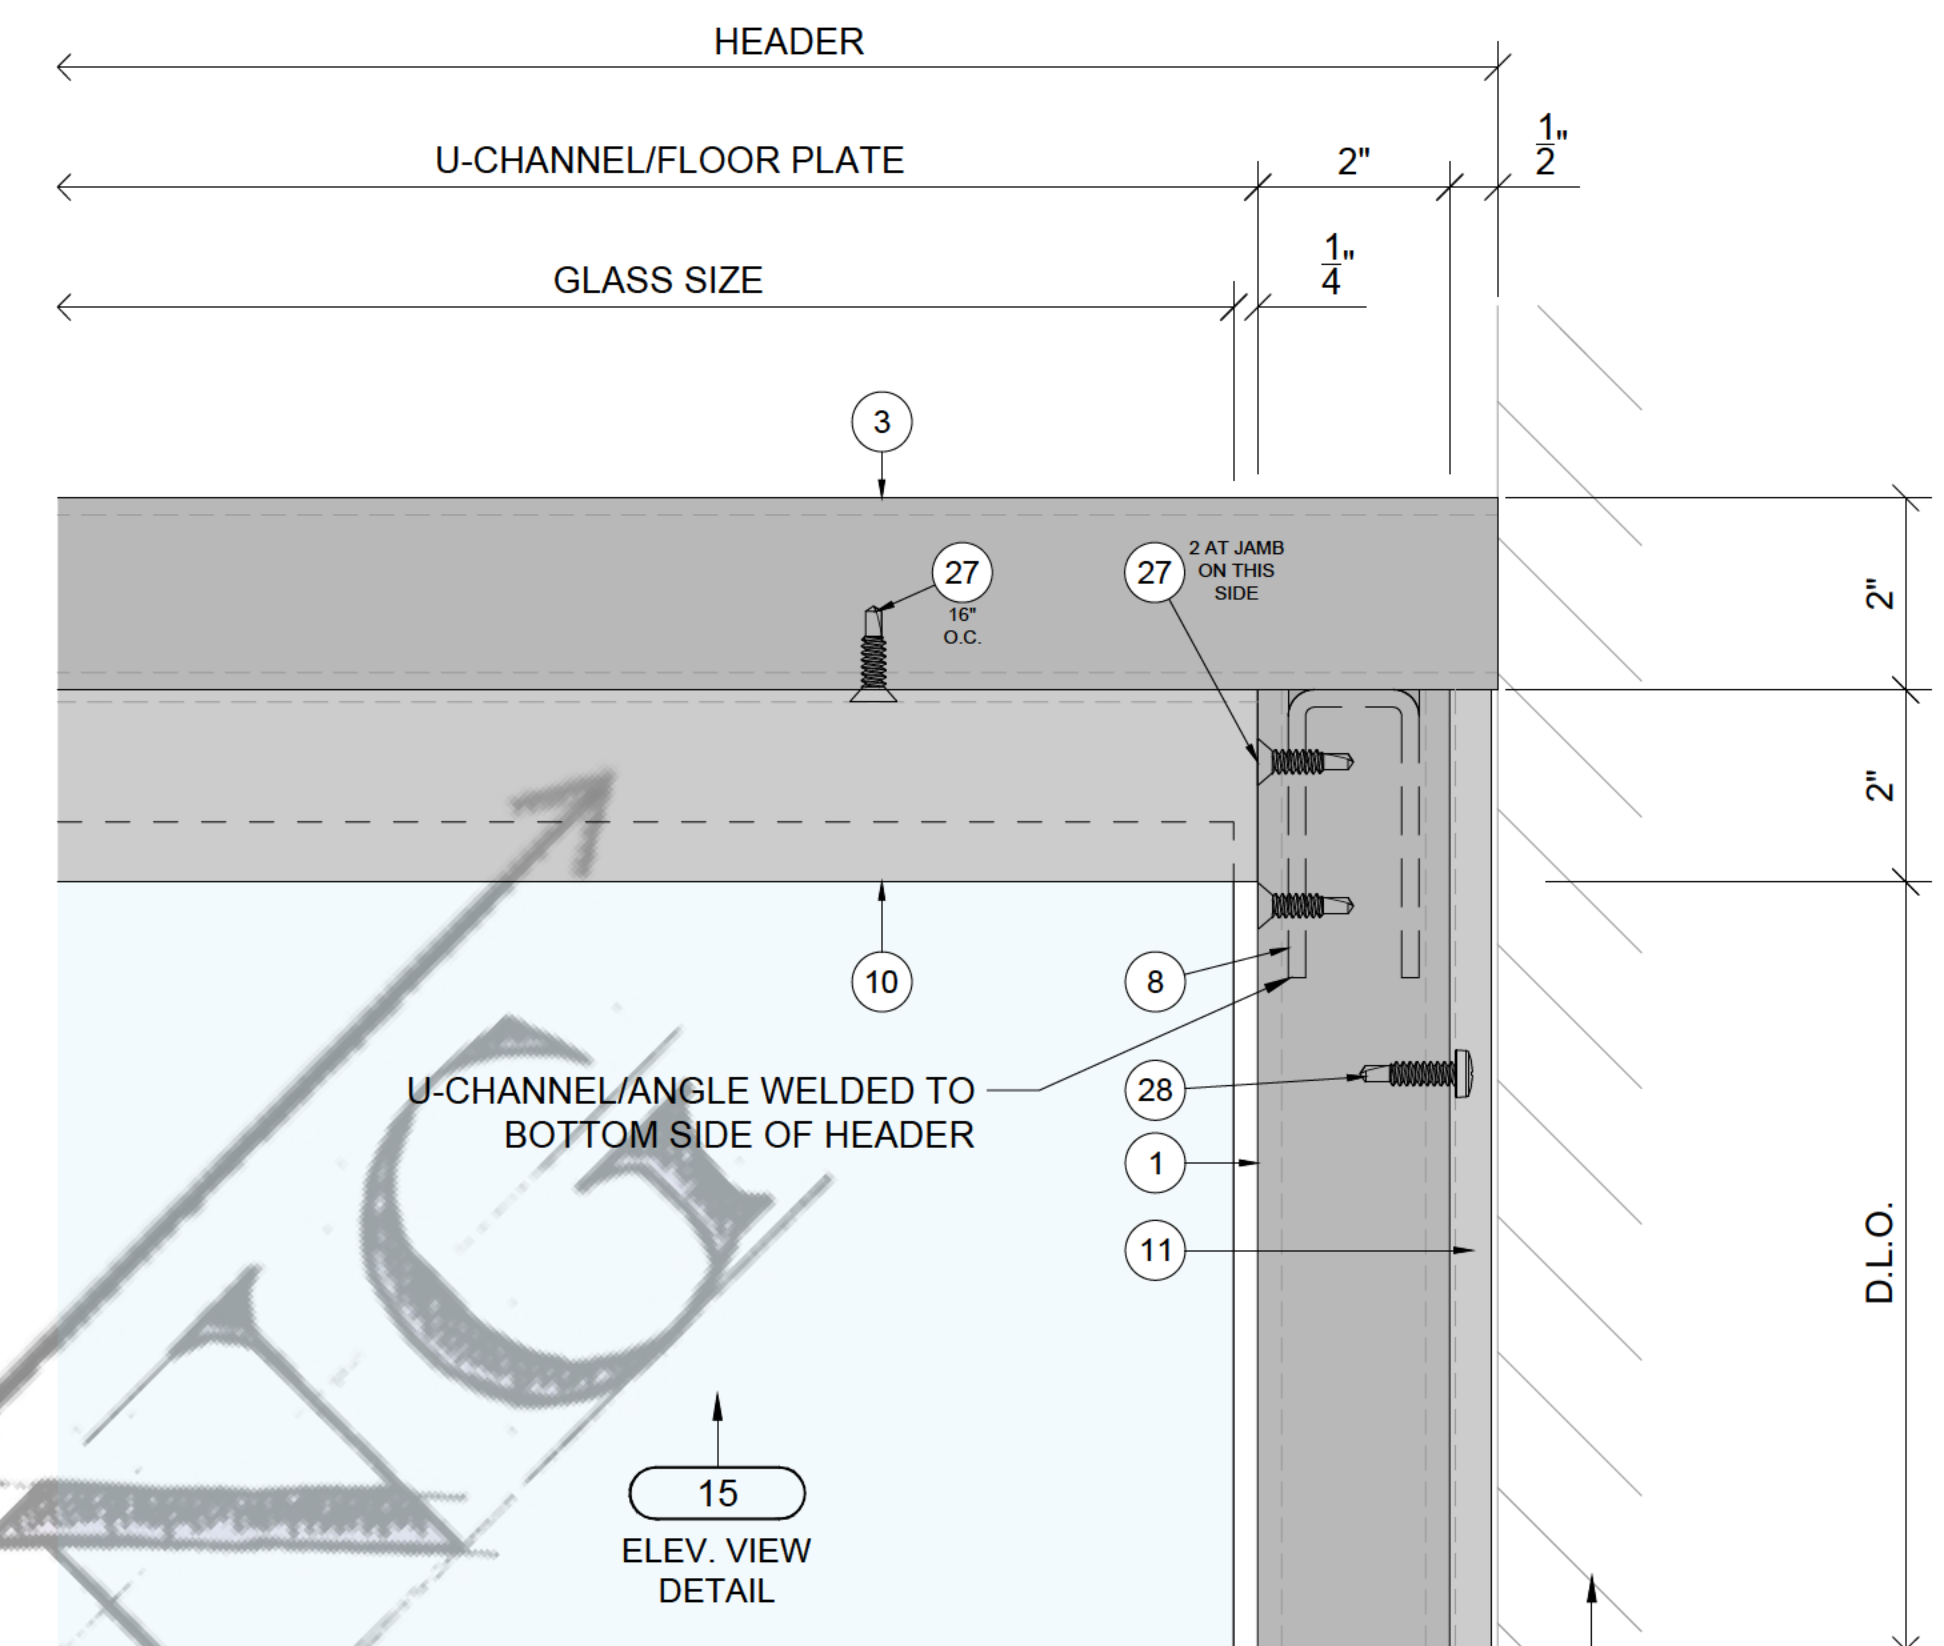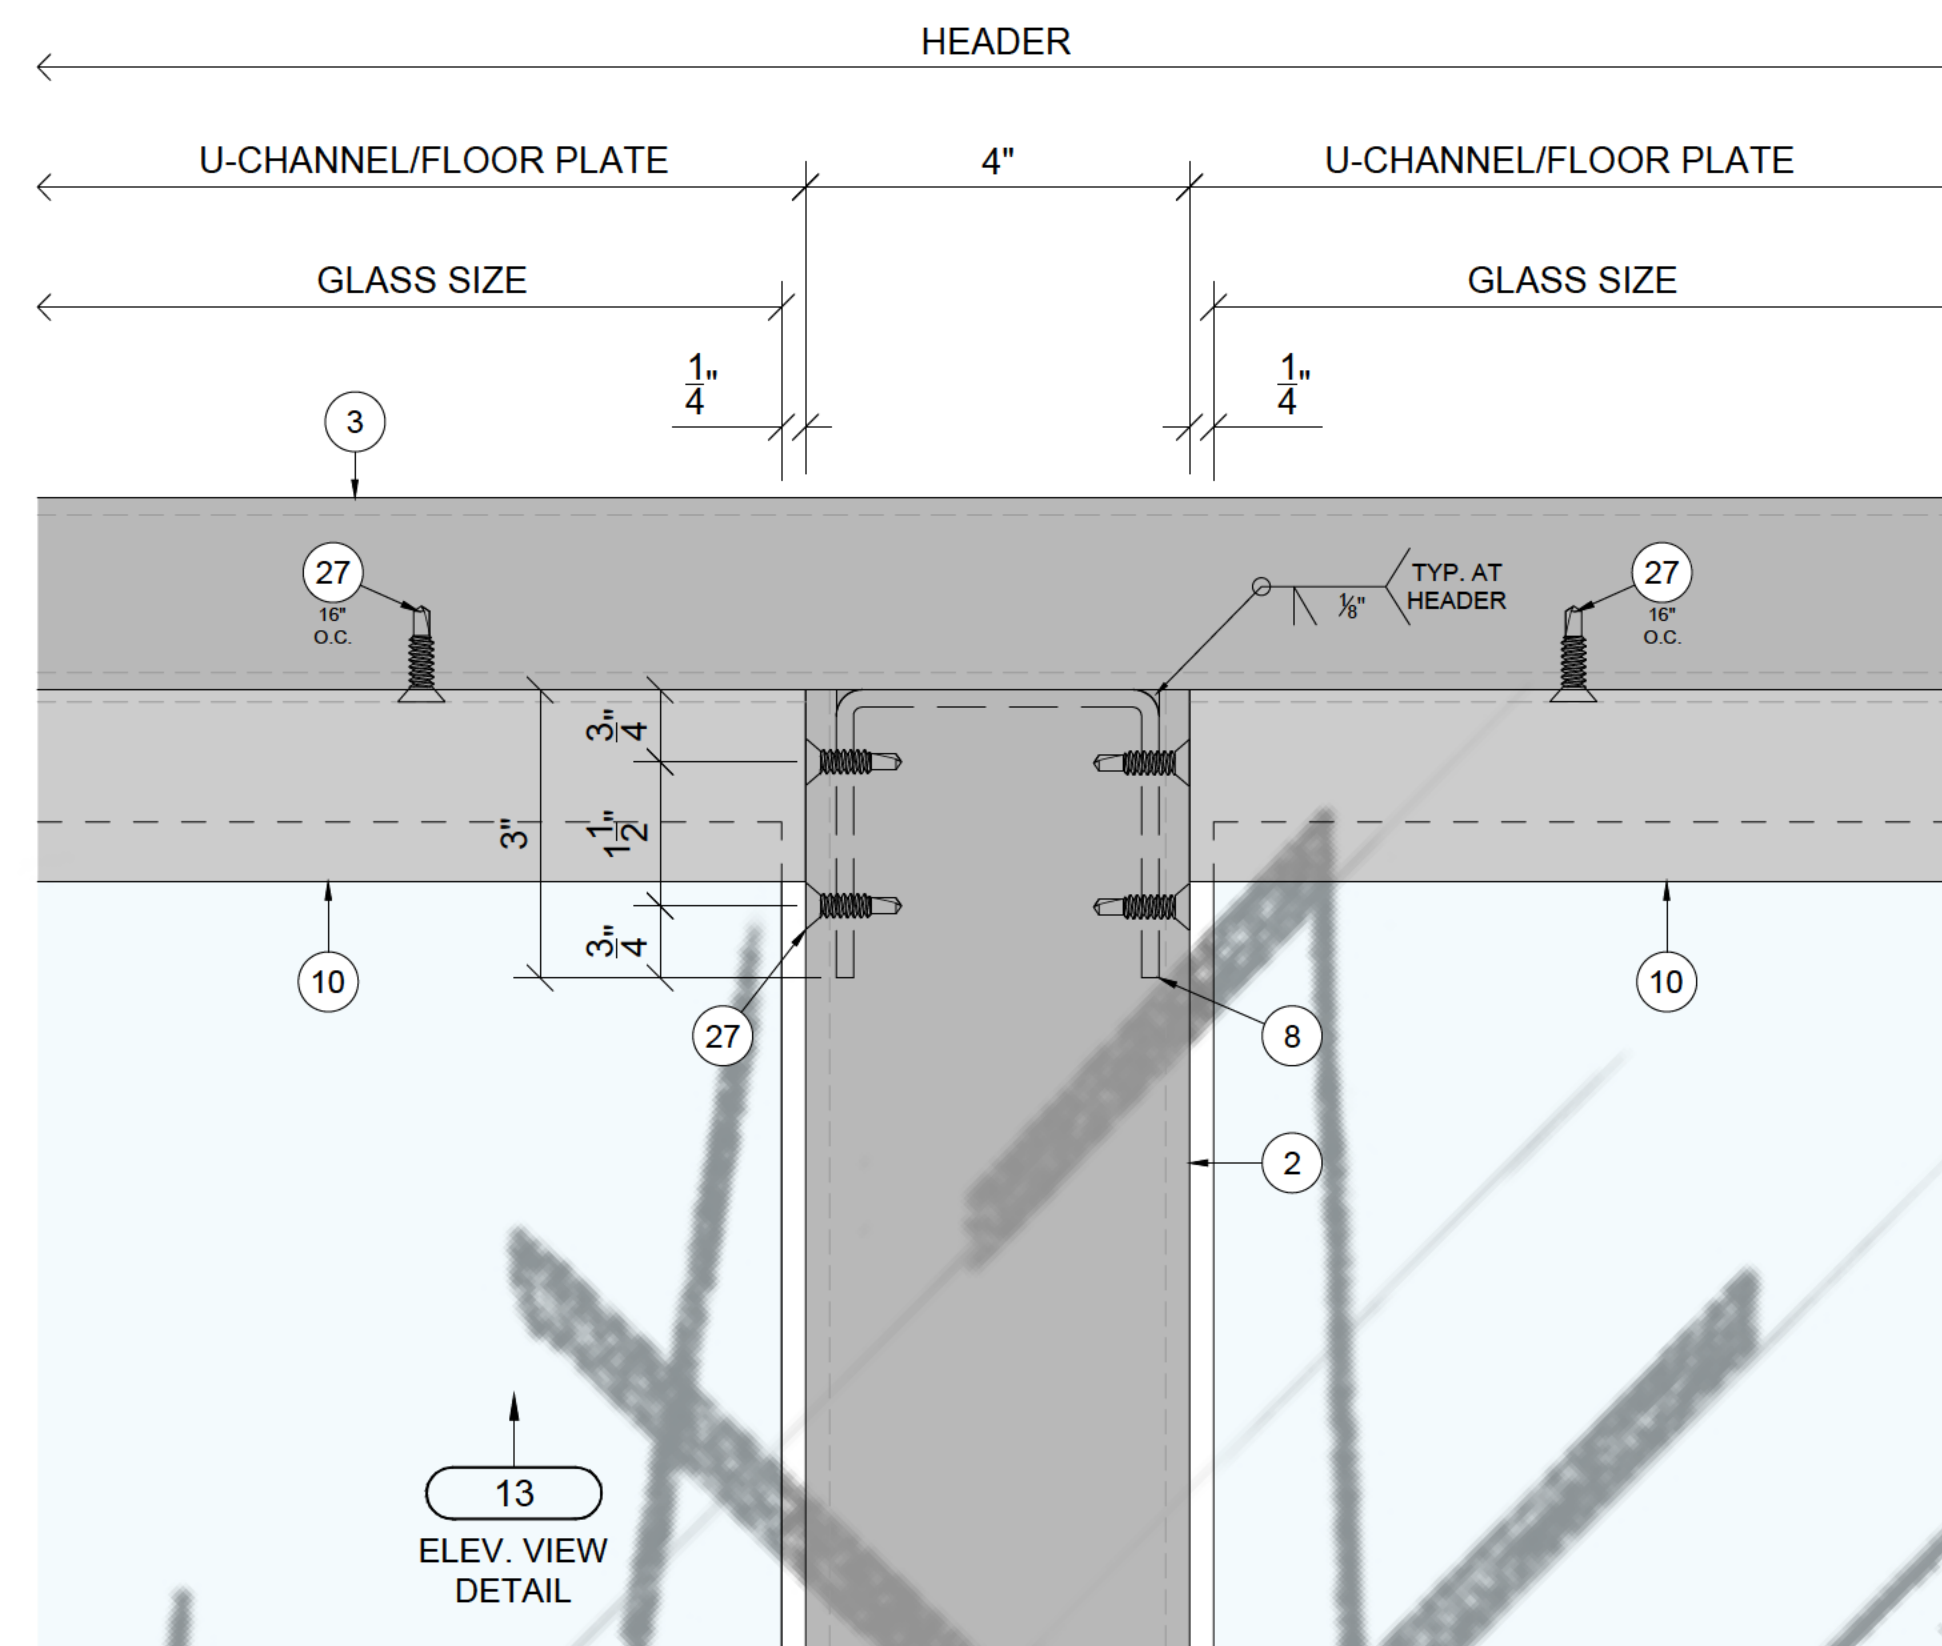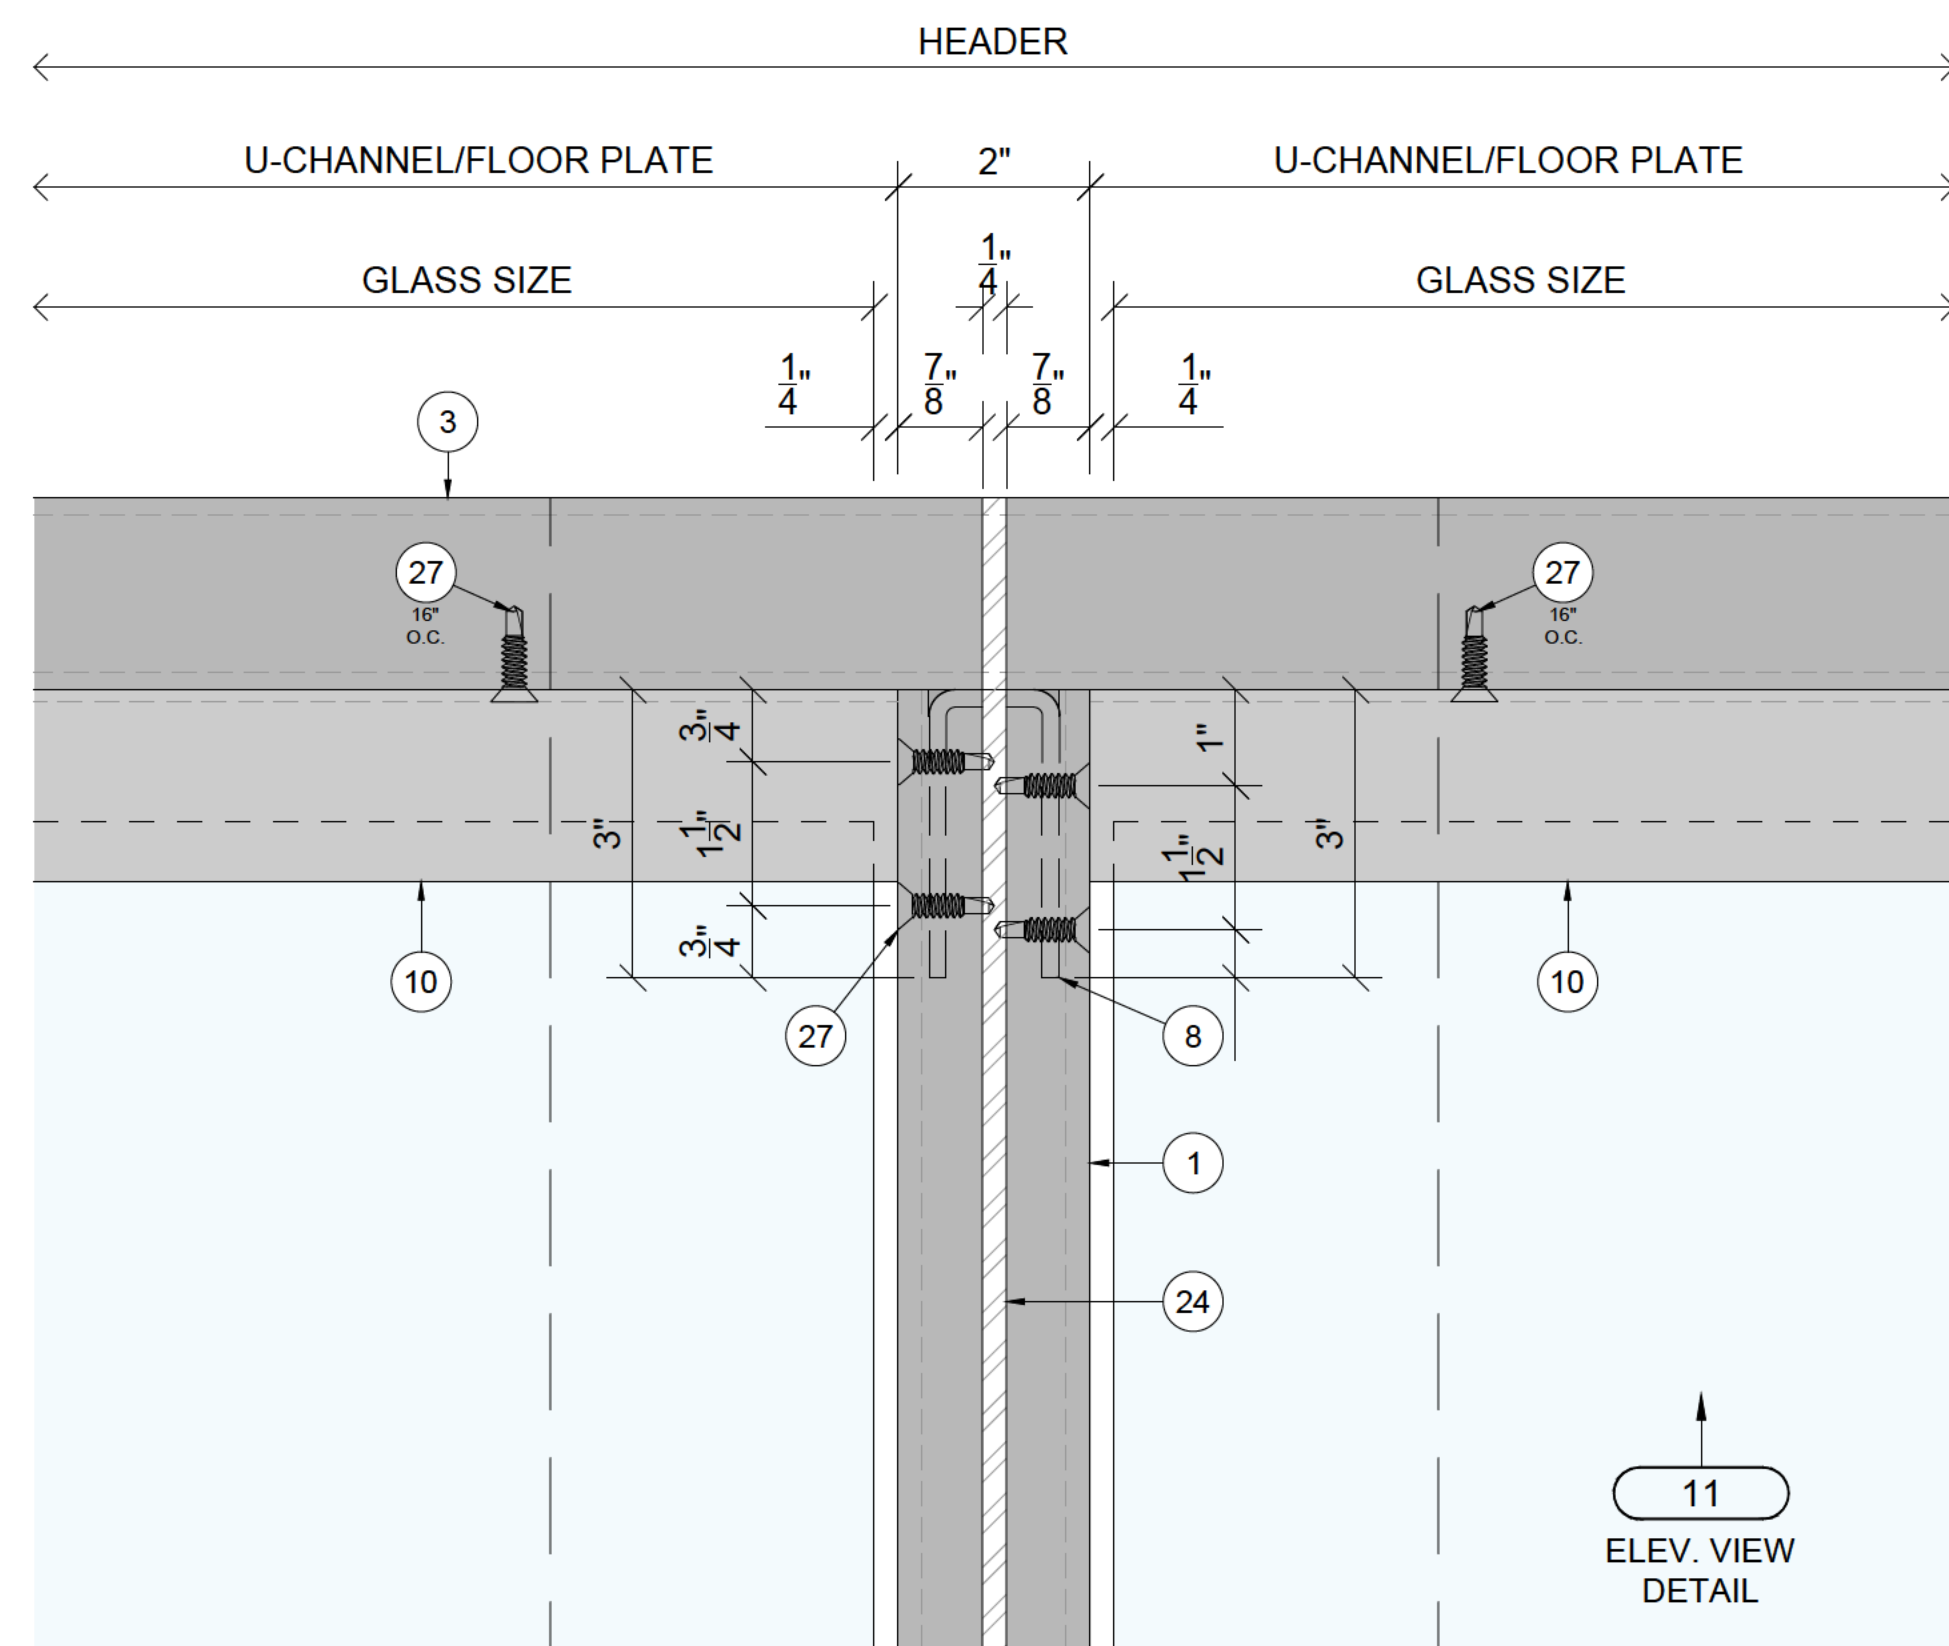

SAMPLE DRAWINGS

TITLE:	DETAILS
SCALE:	6" = 1'-0"
SHEET #:	502

